




4 OF COLUMN C-2  
SCALE 1:50M

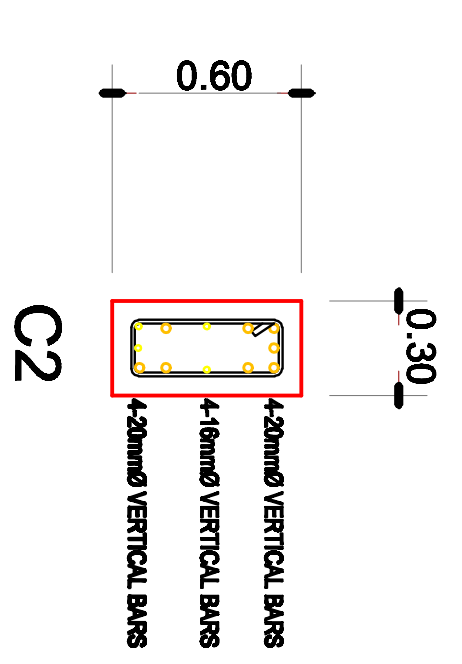

4 OF COLUMN C-2  
SCALE 1:50M

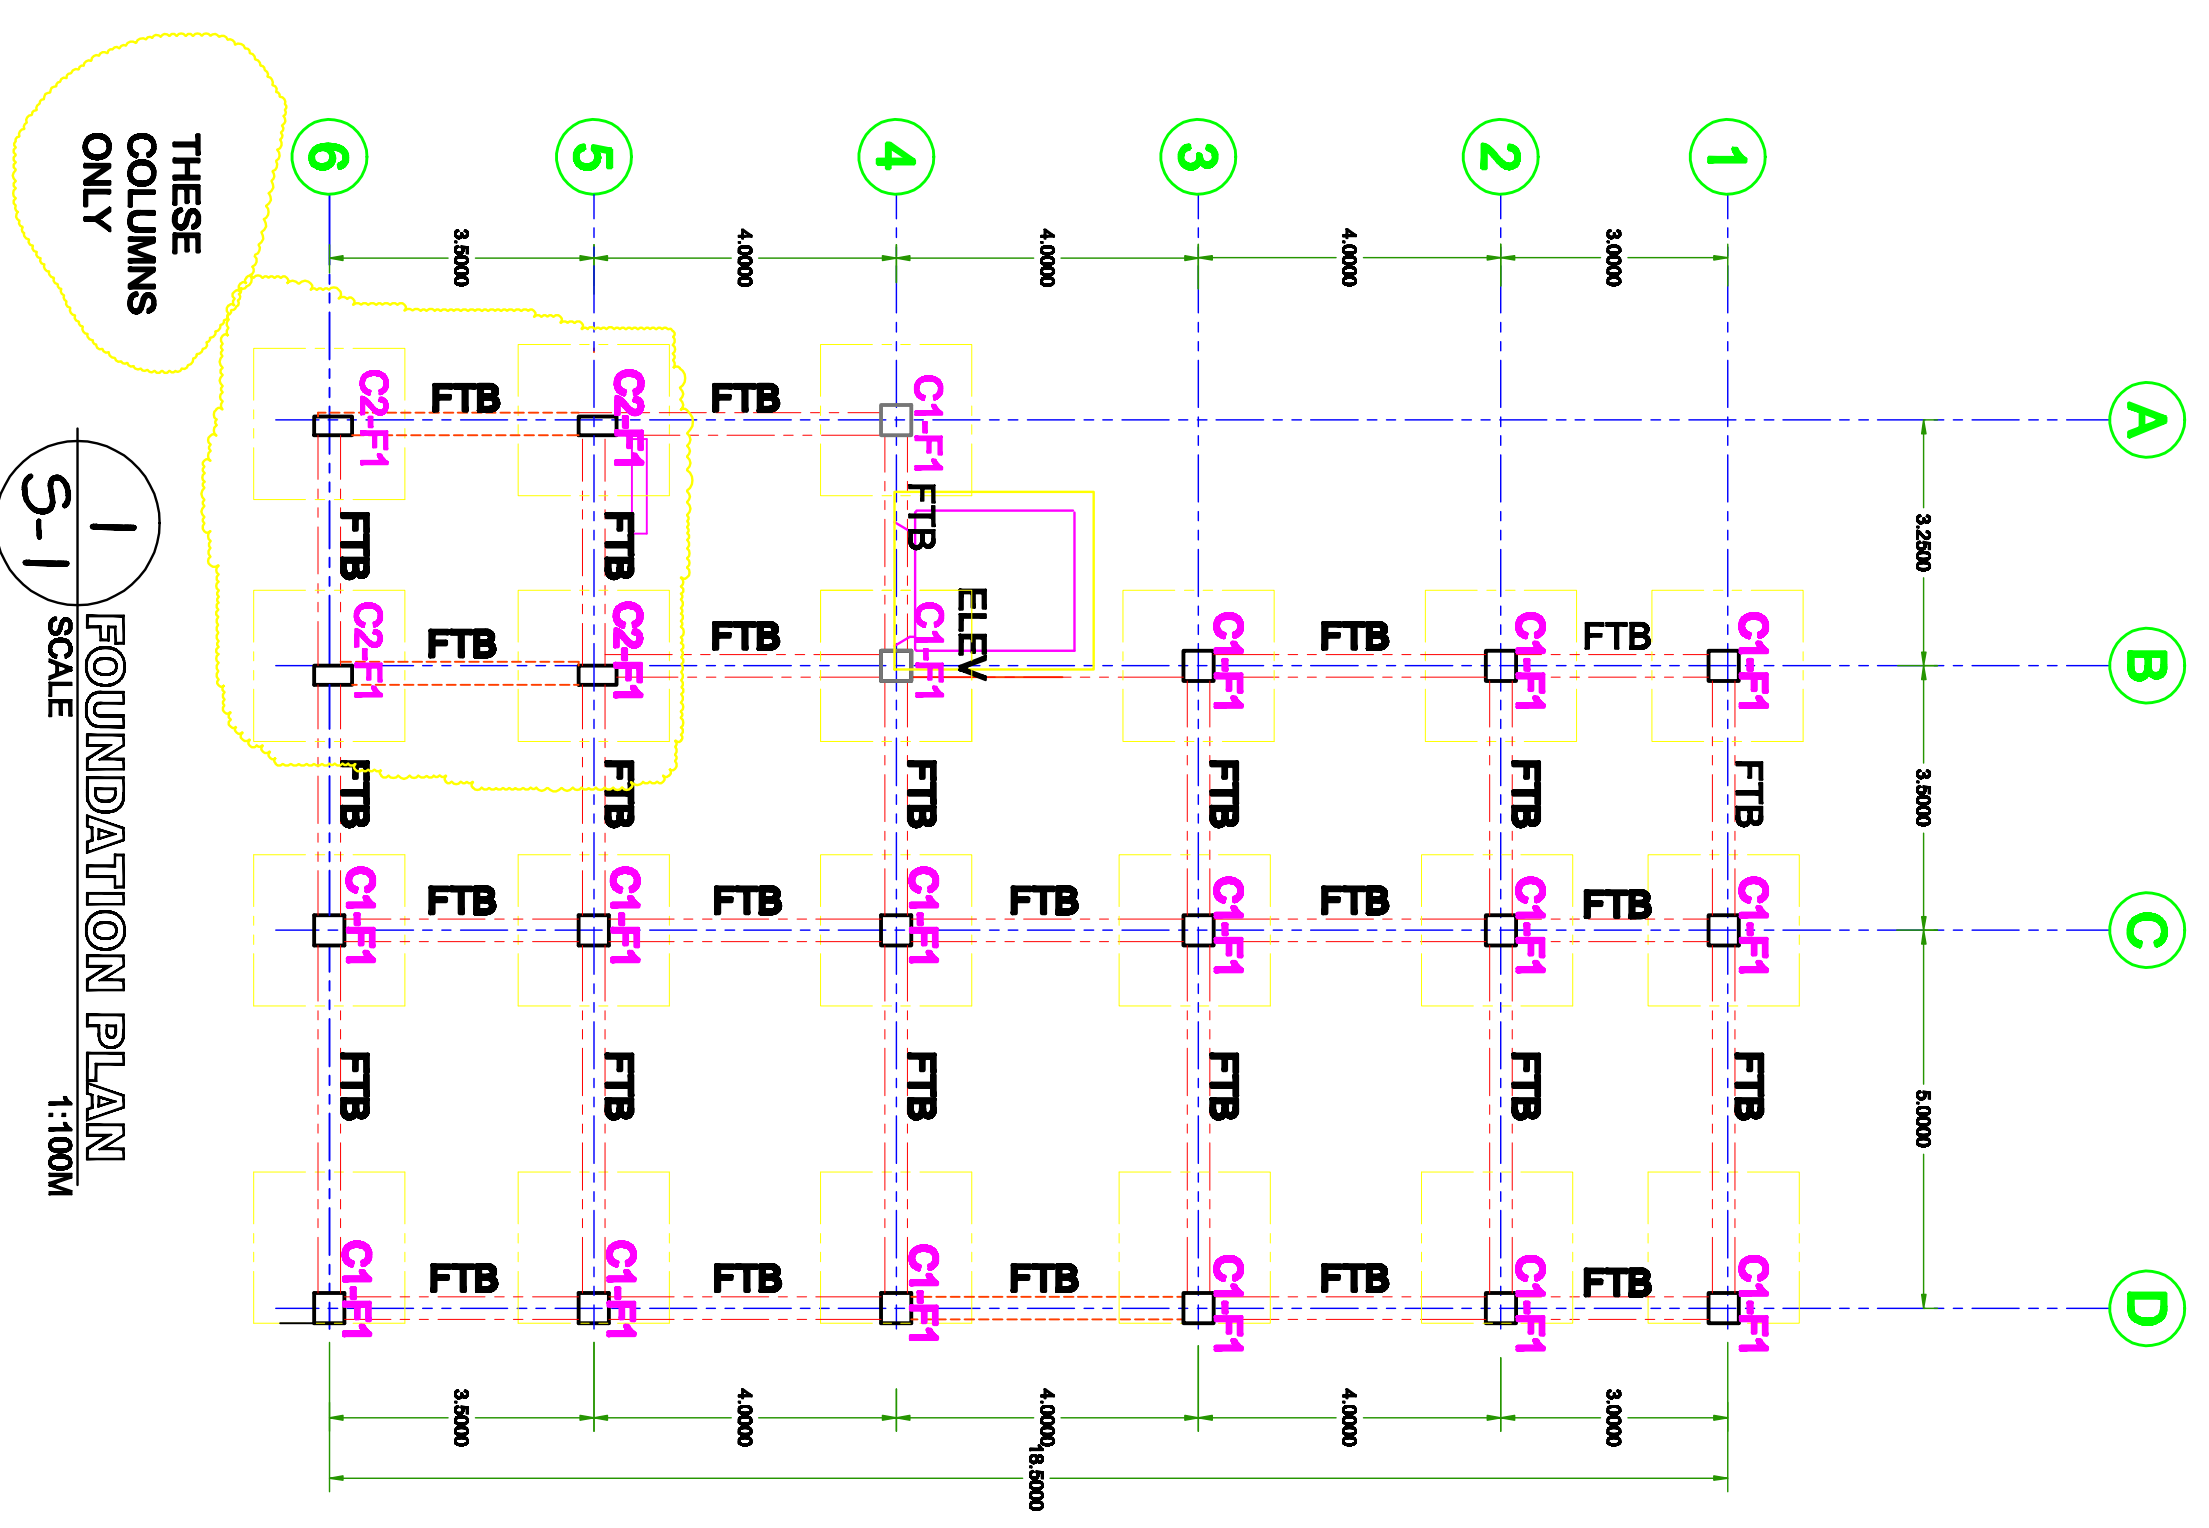

1 FOUNDATION PLAN  
SCALE 1:100M

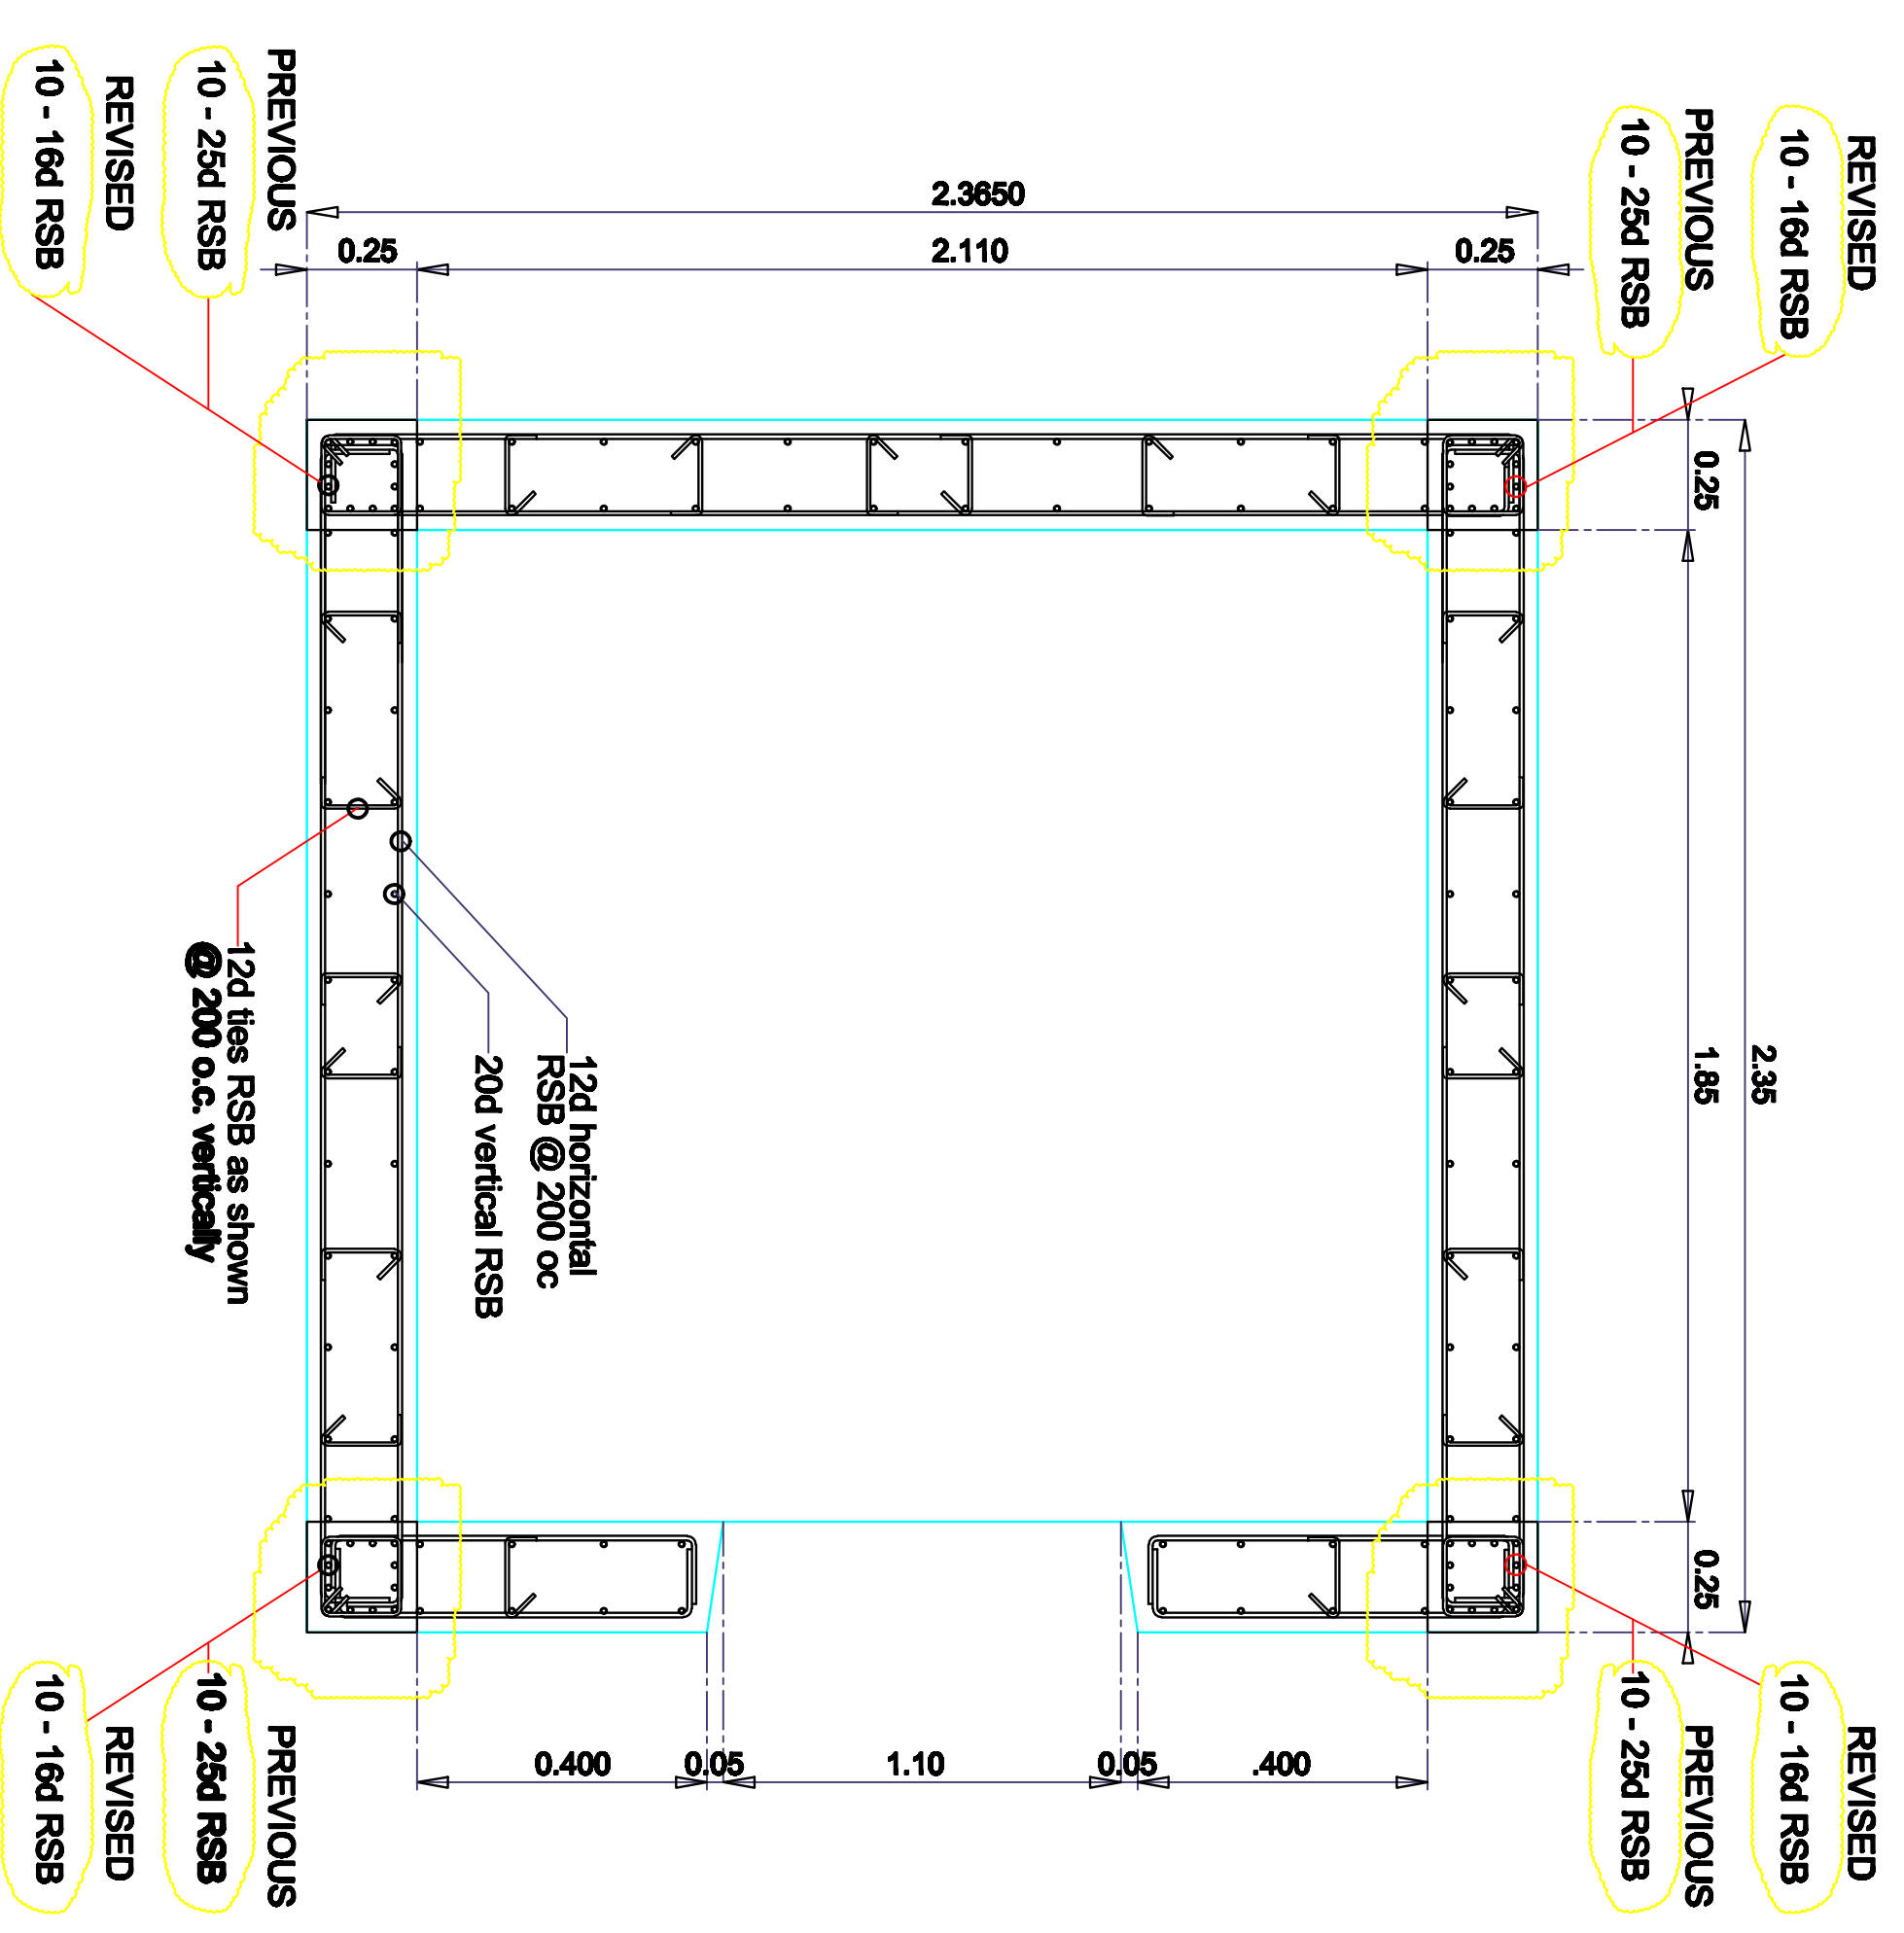

3 DET. PLAN OF ELEVATOR SHEAR WALL  
SCALE 1:20M