




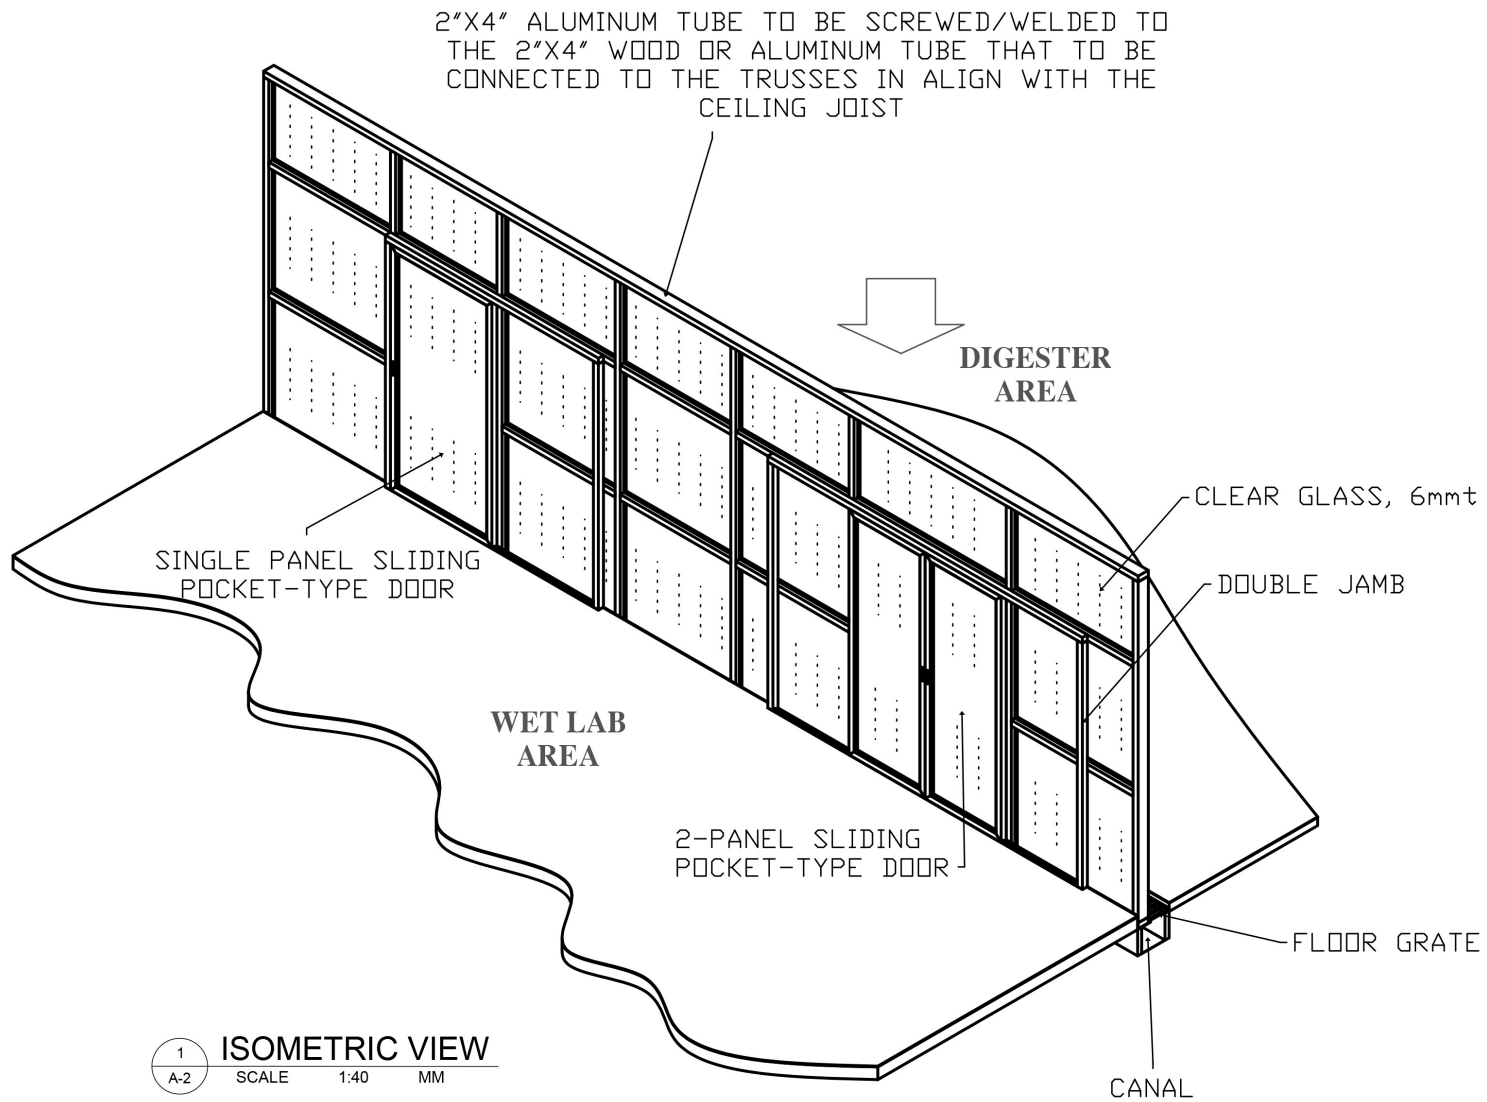



1 PERSPECTIVE
 A-1 NOT DRAWN TO SCALE

OWNER:  PHILIPPINE FIBER INDUSTRY DEVELOPMENT AUTHORITY <small>3/F PCAF BUILDING, DA COMPOUND, ELLIPTICAL ROAD, DILIMAN, QUEZON CITY</small>	PROJECT TITLE: FPUL WET LAB ENCLOSURE <small>BAI COMPOUND, VISAYAS AVENUE, VASRA, QUEZON CITY</small>	SHEET CONTENTS: AS SHOWN	DRAWN BY:  <small>ENGR. CLARK B. BARQUILLA</small> CHECKED BY:  <small>ENGR. RAMIL B. BARCELONA</small>	RECOMMENDING APPROVAL:  REMEDIOS V. ABGONA, PhD <small>CHIEF, FIBER UTILIZATION AND TECHNOLOGY DIVISION</small>	APPROVED BY:  KENNEDY J. COSTALES <small>EXECUTIVE DIRECTOR III</small>	SHEET NO.: <div style="border: 1px solid black; border-radius: 50%; width: 30px; height: 30px; display: flex; align-items: center; justify-content: center;"> <div style="border-right: 1px solid black; padding-right: 5px;">A-1</div> <div style="padding-left: 5px;">1 6</div> </div>
---	--	------------------------------------	--	--	--	---




 
 
 

1 ISOMETRIC VIEW
A-2 SCALE 1:40 MM

  
<p>OWNER: PHILIPPINE FIBER INDUSTRY DEVELOPMENT AUTHORITY 3/F PCAF BUILDING, DA COMPOUND, ELLIPTICAL ROAD, DILIMAN, QUEZON CITY</p>	<p>PROJECT TITLE: FPUL WET LAB ENCLOSURE BAI COMPOUND, VISAYAS AVENUE, VASRA, QUEZON CITY</p>	<p>SHEET CONTENTS: AS SHOWN</p>	<p>DRAWN BY: ENGR. CLARK R. BARQUILLA</p> <p>CHECKED BY: ENGR. RAMIL B. BARCELONA</p>	<p>RECOMMENDING APPROVAL: REMEDIOS V. ABGONA, PhD CHIEF, FIBER UTILIZATION AND TECHNOLOGY DIVISION</p>	<p>APPROVED BY: KENNERY T. COSTALES EXECUTIVE DIRECTOR III</p>	<p>SHEET NO.: A-2 2/6</p>
---	---	-------------------------------------	---	--	--	-----------------------------------

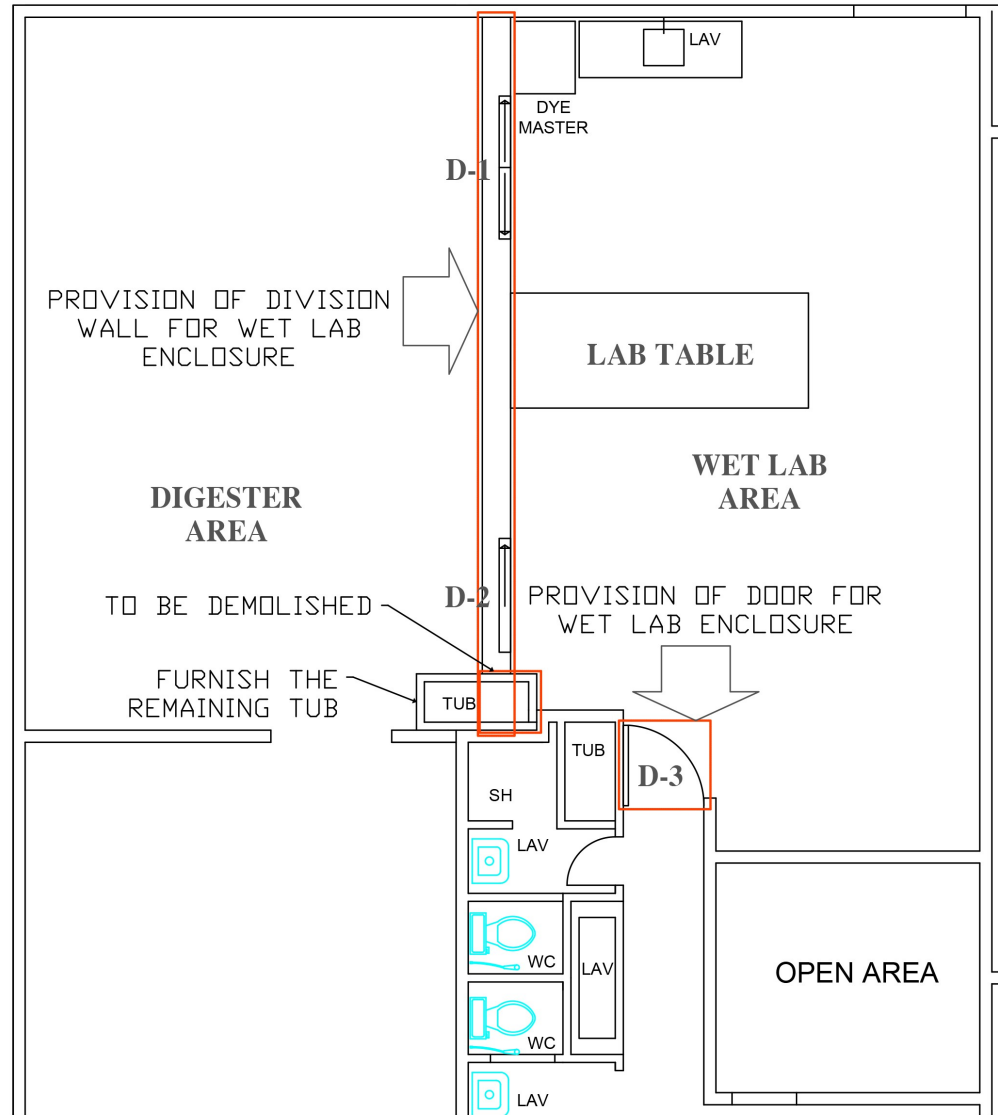

NOTES:
 All dimension is in mm, or unless otherwise specified.
 It shall be the contractor's responsibility to provide adequate shoring and bracing of the structure for all loads that maybe imposed during construction.
 Contractor shall verify all dimensions before all works is to begin.
 Subject to actual verifications.


1 LAYOUT PLAN
 A-3 NOT DRAWN TO SCALE

OWNER:  PHILIPPINE FIBER INDUSTRY DEVELOPMENT AUTHORITY 3/F PCAF BUILDING, DA COMPOUND, ELLIPTICAL ROAD, DILIMAN, QUEZON CITY	PROJECT TITLE: FPUL WET LAB ENCLOSURE BAI COMPOUND, VISAYAS AVENUE, VASRA, QUEZON CITY	SHEET CONTENTS: AS SHOWN	DRAWN BY:  ENGR. CLARK B. BARQUILLA CHECKED BY:  ENGR. RAMIL B. BARCELONA	RECOMMENDING APPROVAL:  REMEDIOS V. ABGONA, PhD CHIEF, FIBER UTILIZATION AND TECHNOLOGY DIVISION	APPROVED BY:  KENNERY T. COSTALES EXECUTIVE DIRECTOR III	SHEET NO.: A-3 3 / 6
--	---	------------------------------------	--	---	---	----------------------------

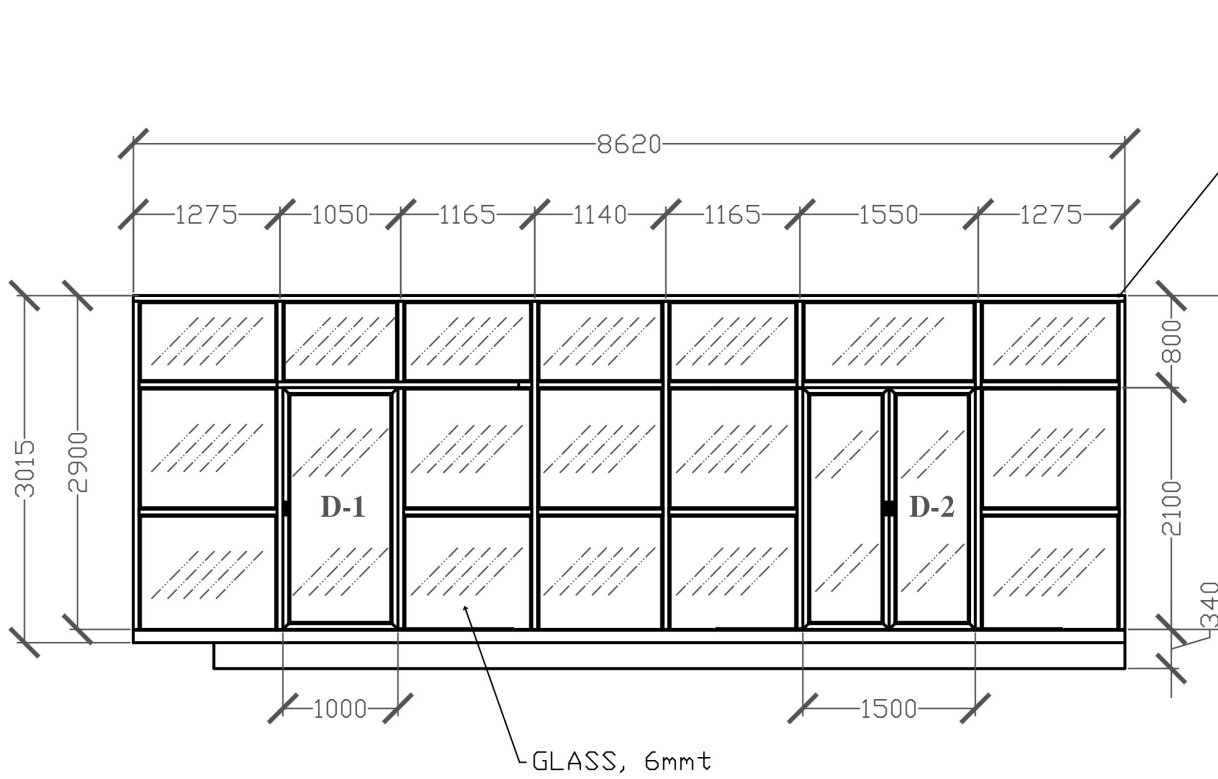

1 FRONT ELEVATION
SCALE 1:50 MM


 

 
2"X4" ALUMINUM TUBE TO BE SCREWED/WELDED TO THE 2"X4" WOOD OR ALUMINUM TUBE TO BE CONNECTED TO THE TRUSSES ALIGN WITH THE CEILING JOIST

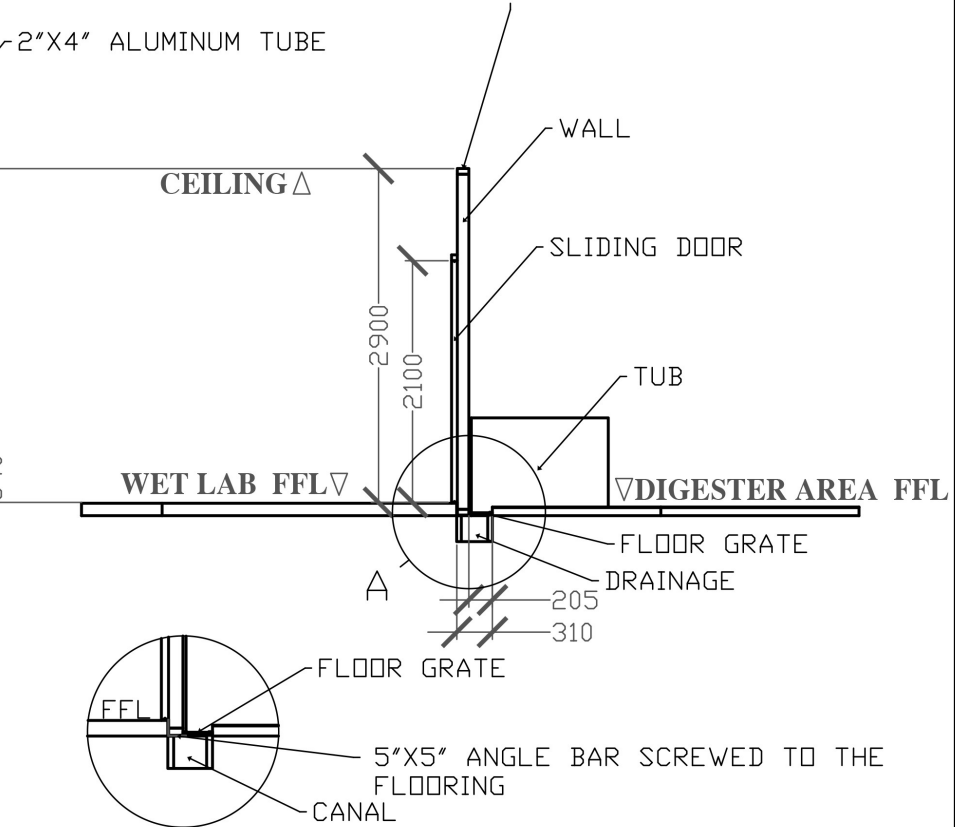


SPOT DETAIL A
SCALE (1:40)

2 RIGHT SIDE ELEVATION
SCALE 1:50 MM

NOTES:
All dimension is in mm, or unless otherwise specified.
It shall be the contractor's responsibility to provide adequate shoring and bracing of the structure for all loads that may be imposed during construction.
Contractor shall verify all dimensions before all works is to begin.
Subject to actual verifications.

 PHILIPPINE FIBER INDUSTRY DEVELOPMENT AUTHORITY 3/F PCAF BUILDING, DA COMPOUND, ELLIPTICAL ROAD, DILIMAN, QUEZON CITY	PROJECT TITLE: FPUL WET LAB ENCLOSURE BAI COMPOUND, VISAYAS AVENUE, VASRA, QUEZON CITY	SHEET CONTENTS: AS SHOWN	DRAWN BY: ENGR. CLARK B. BARQUILLA	RECOMMENDING APPROVAL:  REMEDIOS V. ABGONA, PhD CHIEF, FIBER UTILIZATION AND TECHNOLOGY DIVISION	APPROVED BY:  KENNEDY T. COSTALES EXECUTIVE DIRECTOR III	SHEET NO.: A-4 4 6
			CHECKED BY:  ENGR. RAMIL B. BARCELONA			

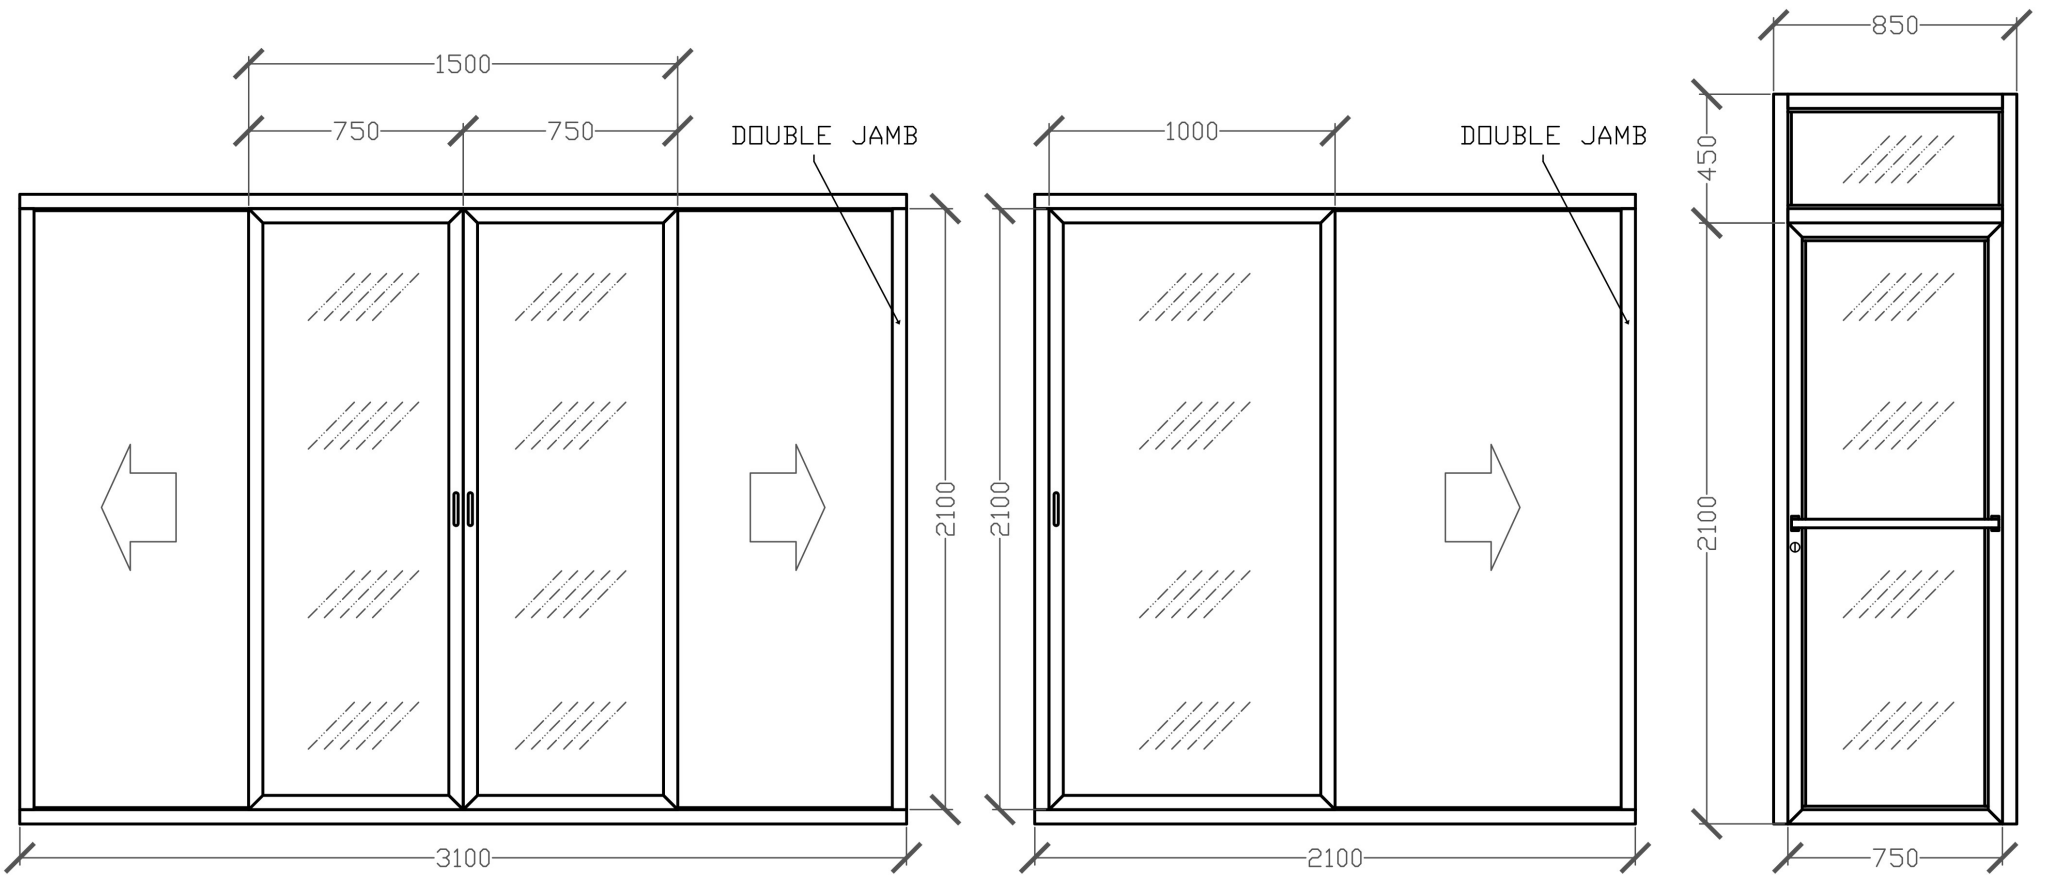

2-PANEL SLIDING POCKET-TYPE DOOR

D-1

SINGLE PANEL SLIDING POCKET-TYPE DOOR

D-2

EXECUTIVE DOOR

D-3


 
 
 
 
1 DOOR DETAIL
A-5 SCALE 1:20 MM



NOTES:
All dimension is in mm, or unless otherwise specified.

It shall be the contractor's responsibility to provide adequate shoring and bracing of the structure for all loads that may be imposed during construction.

Contractor shall verify all dimensions before all works is to begin.

Subject to actual verifications.


 
 
 

OWNER:  PHILIPPINE FIBER INDUSTRY DEVELOPMENT AUTHORITY 3/F PCAF BUILDING, DA COMPOUND, ELLIPTICAL ROAD, DILIMAN, QUEZON CITY	PROJECT TITLE: FPUL WET LAB ENCLOSURE BAI COMPOUND, VISAYAS AVENUE, VASRA, QUEZON CITY	SHEET CONTENTS: AS SHOWN	DRAWN BY:  ENGR. CLARK B. BARQUILLA CHECKED BY:  ENGR. RAMIL B. BARCELONA	RECOMMENDING APPROVAL:  REMEDIOS V. ABGONA, PhD CHIEF, FIBER UTILIZATION AND TECHNOLOGY DIVISION	APPROVED BY:  KENNEDY J. COSTALES EXECUTIVE DIRECTOR III	SHEET NO.: A-5 5 / 6
--	---	------------------------------------	--	---	---	----------------------------

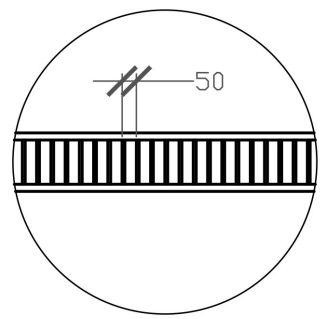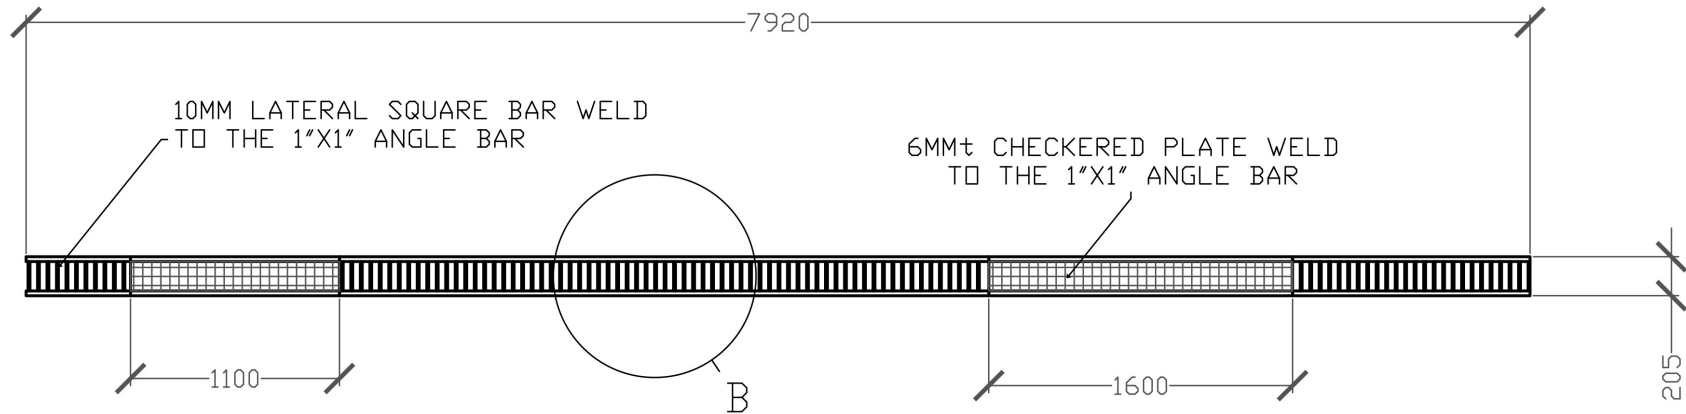

1 FLOOR GRATE DETAIL
A-6 SCALE 1:20 MM

SPOT DETAIL B
SCALE (1:20)

NOTES:
All dimension is in mm, or unless otherwise specified.
It shall be the contractor's responsibility to provide adequate shoring and bracing of the structure for all loads that maybe imposed during construction.
Contractor shall verify all dimensions before all works is to begin.
Subject to actual verifications.

OWNER:  PHILIPPINE FIBER INDUSTRY DEVELOPMENT AUTHORITY 3/F PCAF BUILDING, DA COMPOUND, ELLIPTICAL ROAD, DILIMAN, QUEZON CITY	PROJECT TITLE: FPUL WET LAB ENCLOSURE BAI COMPOUND, VISAYAS AVENUE, VASRA, QUEZON CITY	SHEET CONTENTS: AS SHOWN	DRAWN BY:  ENGR. CLARK B. BARQUILLA CHECKED BY:  ENGR. RAMIL B. BARCELONA	RECOMMENDING APPROVAL:  REMEDIOS V. ABGONA, PhD CHIEF, FIBER UTILIZATION AND TECHNOLOGY DIVISION	APPROVED BY:  KENNEDY J. COSTALES EXECUTIVE DIRECTOR III	SHEET NO.: A-6 6 6
--	---	-----------------------------	--	---	---	----------------------------