


NOTES:
All Dimension is in mm, or unless otherwise specified.

Contractor shall verify all dimensions before all works is to begin.


Subject to actual verifications.


EMERGENCY EYEWASH/SHOWER SPECIFICATIONS

OWNER PHILIPPINE FIBER INDUSTRY DEVELOPMENT AUTHORITY 3/F DALACAP BLDG., DEPARTMENT OF AGRICULTURE ELIPTICAL ROAD, DAUMAN, QUEZON CITY	PROJECT TITLE/LOCATION IMPROVEMENTS OF CHEMICAL AND WET LAB. OF FPUL BAI COM. VISAYAS AVENUE, VABRA QUEZON CITY	SHEET CONTENTS AS SHOWN DATE DRAWN: 07/12/2018 REV. NO. 01 REV. DATE: 02/19/2020	DRAWN BY ENGR. PERITO M. SORIANO III	CHECKED BY ENGR. RAMIL B. BARCELONA	RECOMMENDING APPROVAL REMEDIOS V. ABADONA, PhD CHIEF, FIBER UTILIZATION AND TECHNOLOGY DIVISION	APPROVED BY KENNETH M. COSTALES EXECUTIVE DIRECTOR III	SHEET NO. A-1 1 1
--	--	---	---	--	---	--	-------------------------

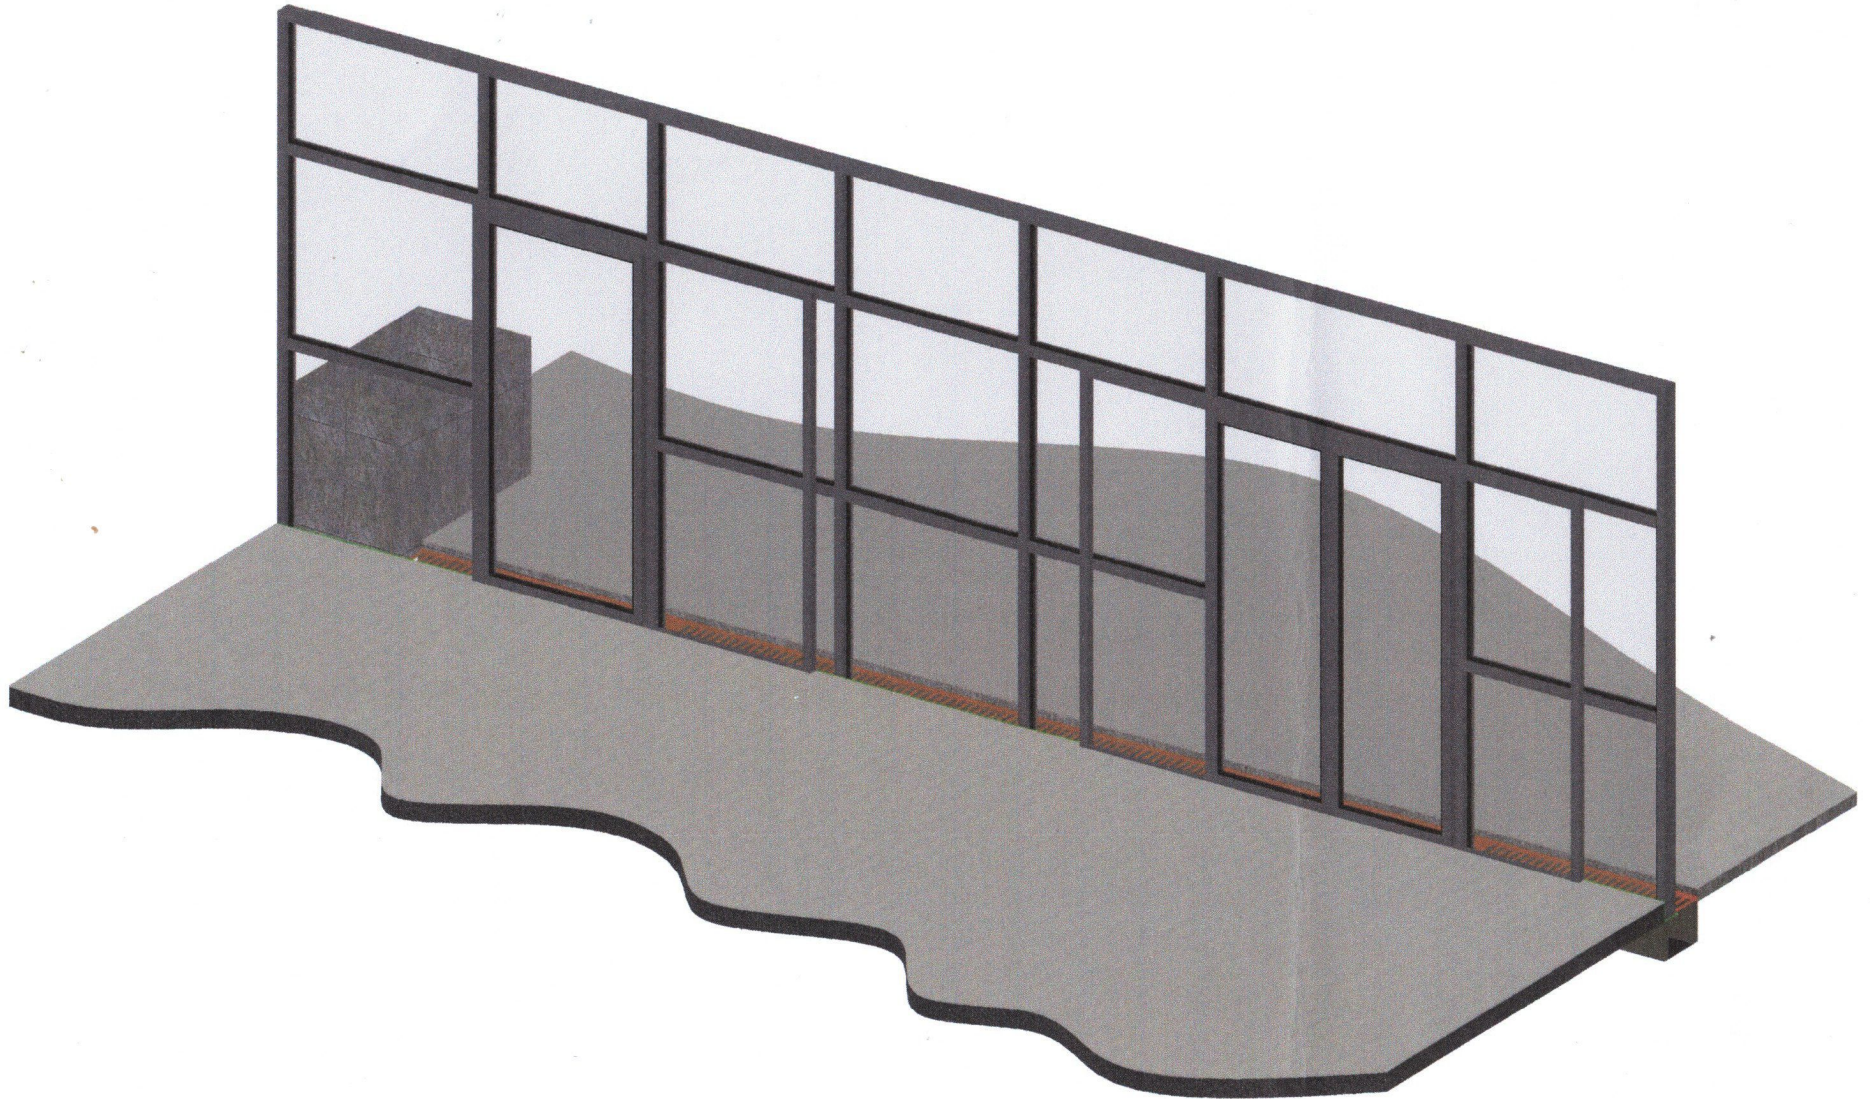
 



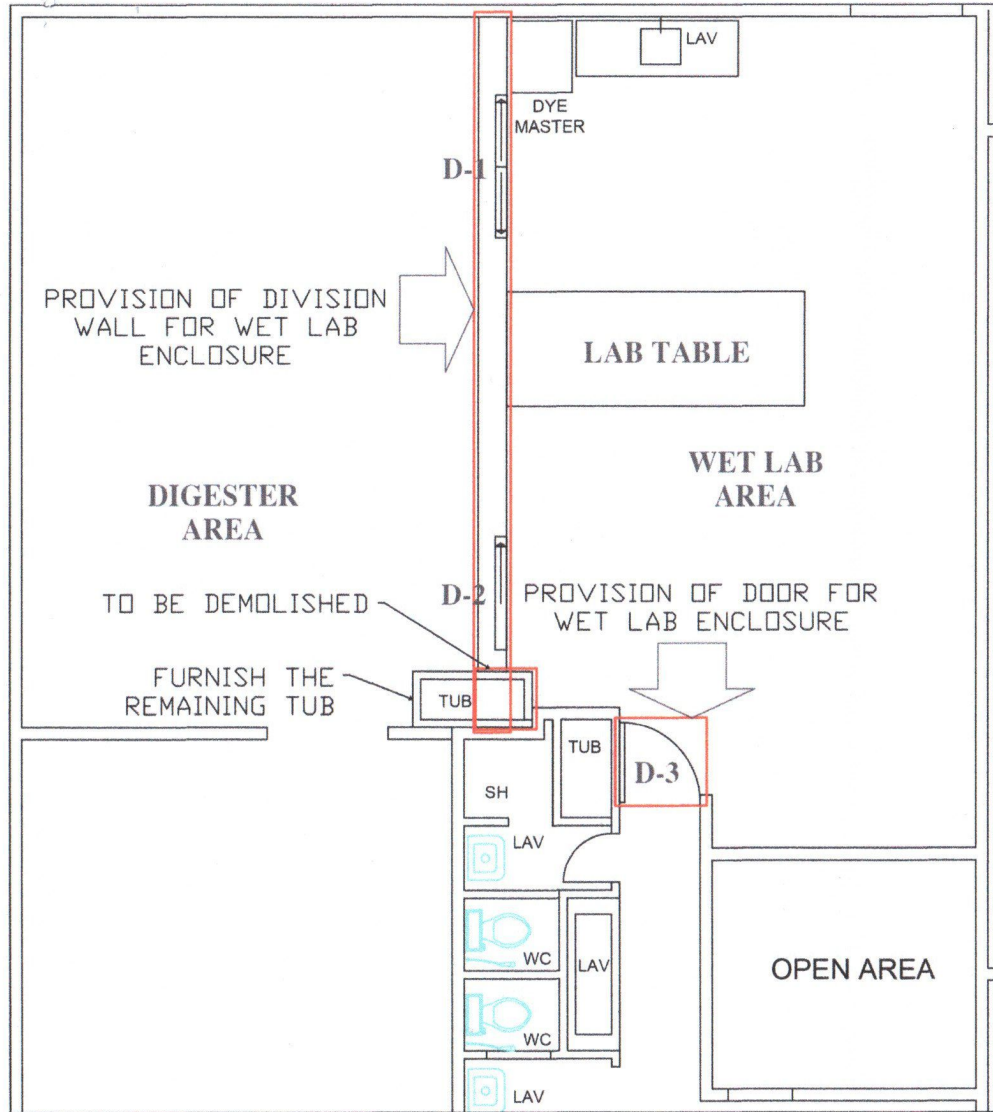
1 PERSPECTIVE
A-1 NOT DRAWN TO SCALE

<p>OWNER</p>  <p>PHILIPPINE FIBER INDUSTRY DEVELOPMENT AUTHORITY 3/F PCAF BUILDING, DA COMPOUND, ELLIPTICAL ROAD DILIMAN, QUEZON CITY</p>	<p>PROJECT TITLE</p> <p>FPUL WET LAB ENCLOSURE BAI COMPOUND, VISAYAS AVENUE, VASRA, QUEZON CITY</p>	<p>SHEET CONTENTS</p> <p>AS SHOWN</p>	<p>DRAWN BY:</p> <p>ENGR. CLARK B. BARQUILLA</p> <p>CHECKED BY:</p> <p>ENGR. RAMIL B. BARCELONA</p>	<p>RECOMMENDING APPROVAL:</p> <p><i>Remedios V. Abgona</i></p> <p>REMEDIOS V. ABGONA, PhD CHIEF, FIBER UTILIZATION AND TECHNOLOGY DIVISION</p>	<p>APPROVED BY:</p> <p><i>Kennedy T. Costale</i></p> <p>KENNEDY T. COSTALE EXECUTIVE DIRECTOR III</p>
---	--	---------------------------------------	---	--	---

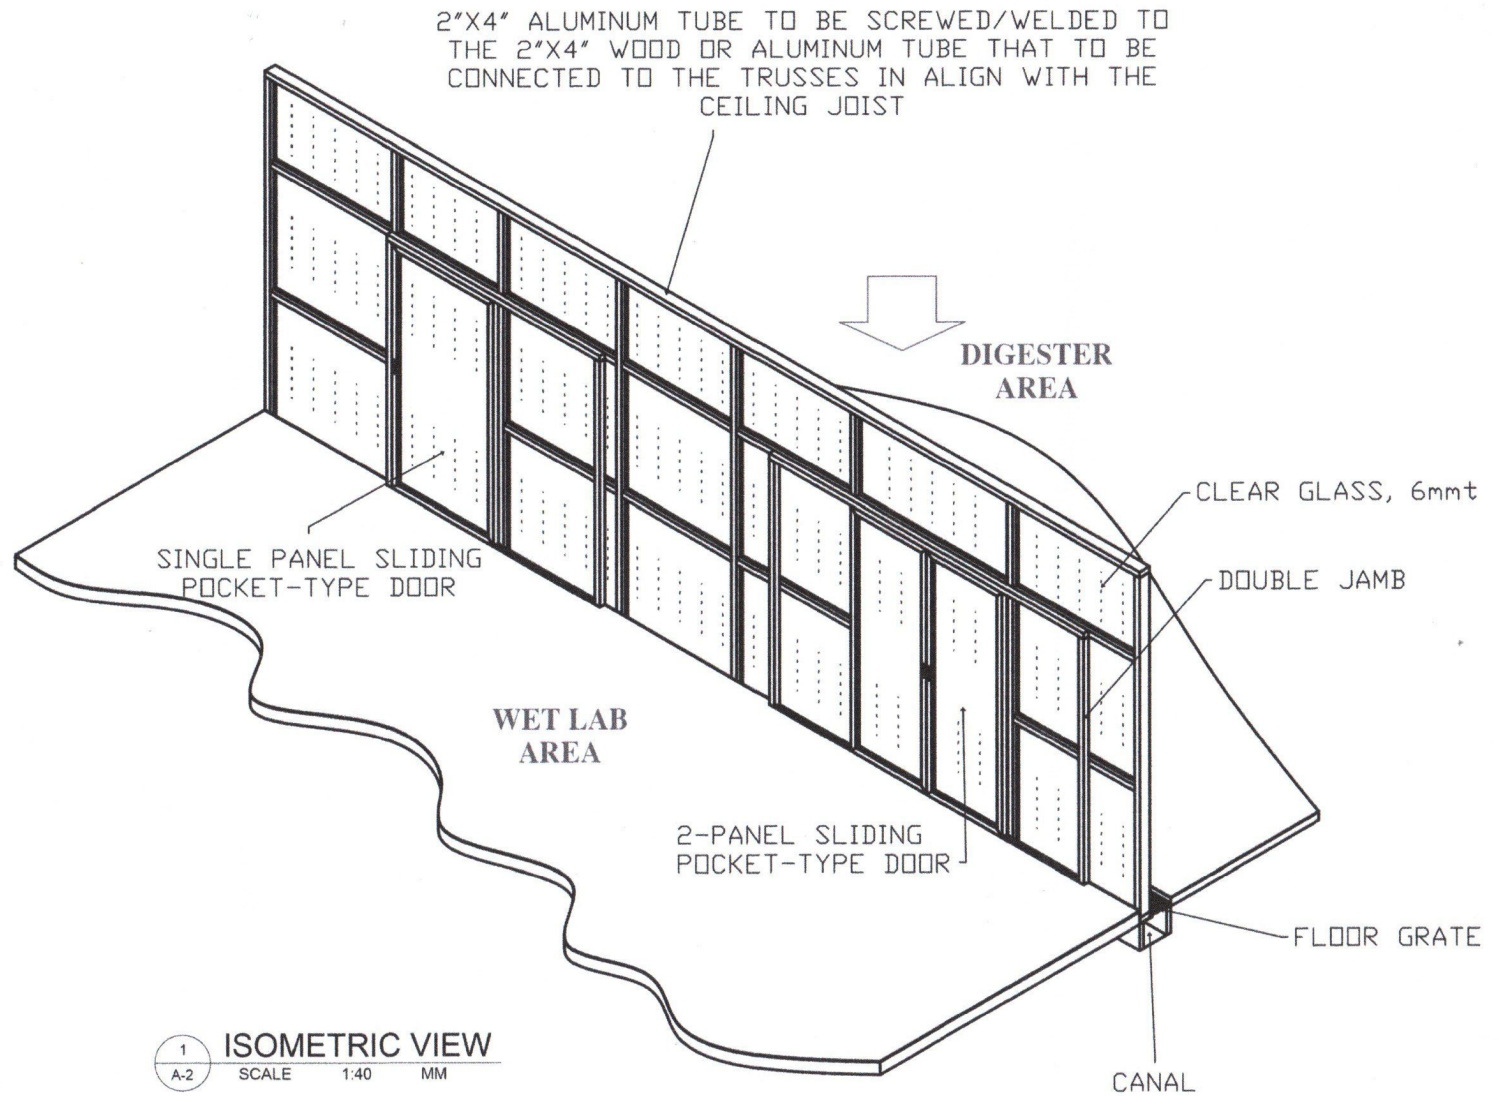


 
 
 

1 ISOMETRIC VIEW
A-2 SCALE 1:40 MM

OWNER:  PHILIPPINE FIBER INDUSTRY DEVELOPMENT AUTHORITY <small>3/F PCAF BUILDING, DA COMPOUND, ELLIPTICAL ROAD, DILIMAN, QUEZON CITY</small>	PROJECT TITLE: FPUL WET LAB ENCLOSURE <small>BAI COMPOUND, VISAYAS AVENUE, VASRA, QUEZON CITY</small>	SHEET CONTENTS: AS SHOWN	DRAWN BY: <small>ENGR. CLARK B. BARQUILLA</small> CHECKED BY: <small>ENGR. RAMIL B. BARCELONA</small>	RECOMMENDING APPROVAL:  REMEDIOS V. ABGONA, PhD <small>CHIEF, FIBER UTILIZATION AND TECHNOLOGY DIVISION</small>	APPROVED BY:  KENNEDY T. COSTALES <small>EXECUTIVE DIRECTOR III</small>
--	--	------------------------------------	--	--	--



NOTES:
 All dimension is in mm, or unless otherwise specified.
 It shall be the contractor's responsibility to provide adequate shoring and bracing of the structure for all loads that maybe imposed during construction.
 Contractor shall verify all dimensions before all works is to begin.
 Subject to actual verifications.

1 LAYOUT PLAN
 A-3 NOT DRAWN TO SCALE

OWNER:  PHILIPPINE FIBER INDUSTRY DEVELOPMENT AUTHORITY <small>3/F PCAF BUILDING, DA COMPOUND, ELLIPTICAL ROAD, DILIMAN, QUEZON CITY</small>	PROJECT TITLE: FPUL WET LAB ENCLOSURE <small>BAI COMPOUND, VISAYAS AVENUE, VASRA, QUEZON CITY</small>	SHEET CONTENTS: AS SHOWN	DRAWN BY:  <small>ENGR. CLARK B. BARQUILLA</small> CHECKED BY:  <small>ENGR. RAMIL B. BARCELONA</small>	RECOMMENDING APPROVAL:  <small>REMEDIOS V. ABGONA, PHD</small> <small>CHEF, FIBER UTILIZATION AND TECHNOLOGY DIVISION</small>	APPROVED BY:  <small>KENNEDY T. COSTALES</small> <small>EXECUTIVE DIRECTOR III</small>
--	--	------------------------------------	--	---	--

Scope of Works


1. Provision of Ceiling

Use the following material: 5.8m x 5.5m ceiling area

- a. 2" x 3" x 12' rough lumber for ceiling outside frame,
- b. 2" x 2" x 12' rough lumber for ceiling cross frames
- c. ¼" x 4' x 8' marine plywood for the ceiling panel
- d. 3" concrete nail, 2 ½" CWN and 1" finishing nail for the fastening of ceiling
- e. Use colorless wood preservatives

2. Provision of Lighting

Install 3-16 watts S-COB LED, please refer to bill of materials and cost estimate for other materials to be installed.

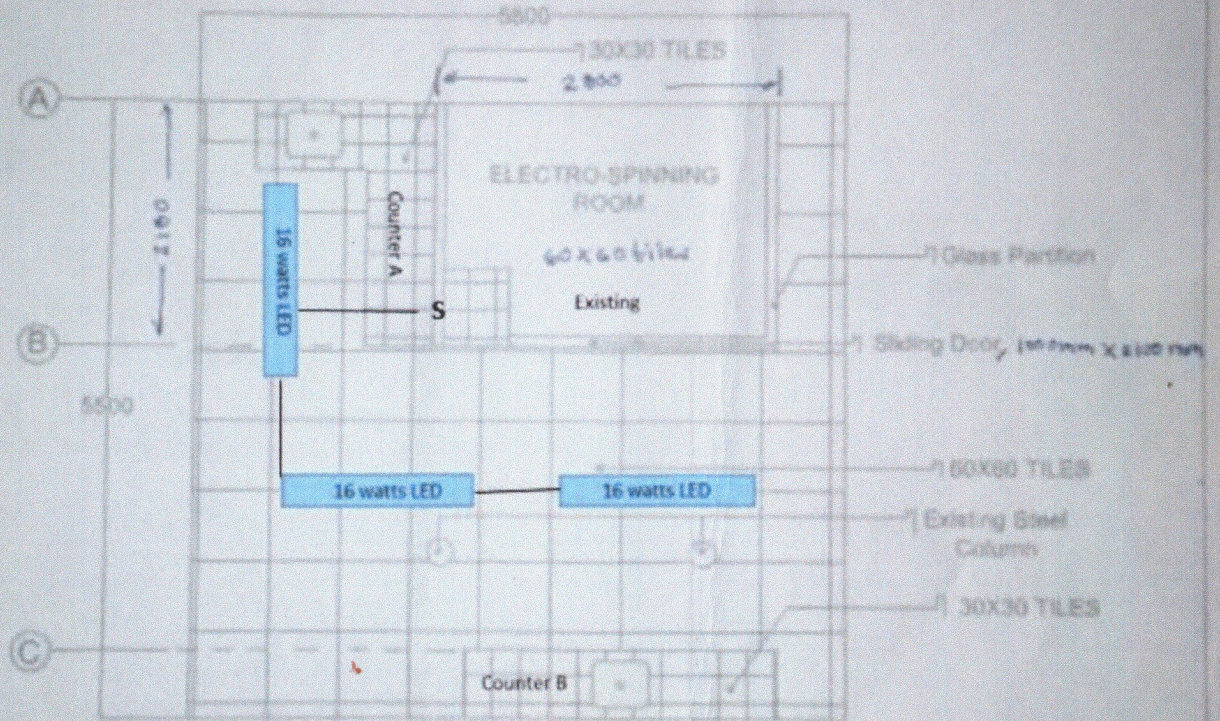

FLOOR PLAN

Note: Subject to actual verification by the Contractor and Philfida

DATE	PROJECT DESCRIPTION	SHEET CONTENTS	RECOMMENDED APPROVAL	APPROVED	SHEET NO.
	PHILIPPINE FIBER INDUSTRY DEVELOPMENT AUTHORITY 39 SAPOPA BLVD. DEPARTMENT OF AGRICULTURE ELIPTICAL ROAD, DAVAO QUEZON CITY	Provision of Ceiling, Lighting, Floor Tiles, Counter Cabinets and Painting of Ceiling and Counter Cabinets at Dynamic Spinning Machine Area at Philfida-FPIU, BAI Compound, Visayas Ave, Brgy. Vasra, Quezon City	REMEDIOS V. ABGONA, PhD CHIEF, FIBER COLLECTION AND TECHNOLOGY DIVISION	KENNEDY T. COSTALES EXECUTIVE DIRECTOR II	A/02 02/15


Scope of Works

3. Installation of Floor Tiles

Use the following material:


- a. Ceramic Floor Tiles, 60cm x 60 cm, color subject for approval
- b. Tile Adhesive
- c. Tile Grout
- d. Tile Adhesive Modifier

4. Installation of Counter Cabinets @ Counter A and Counter B, please refer to bill of materials and cost estimate for the installation of materials.

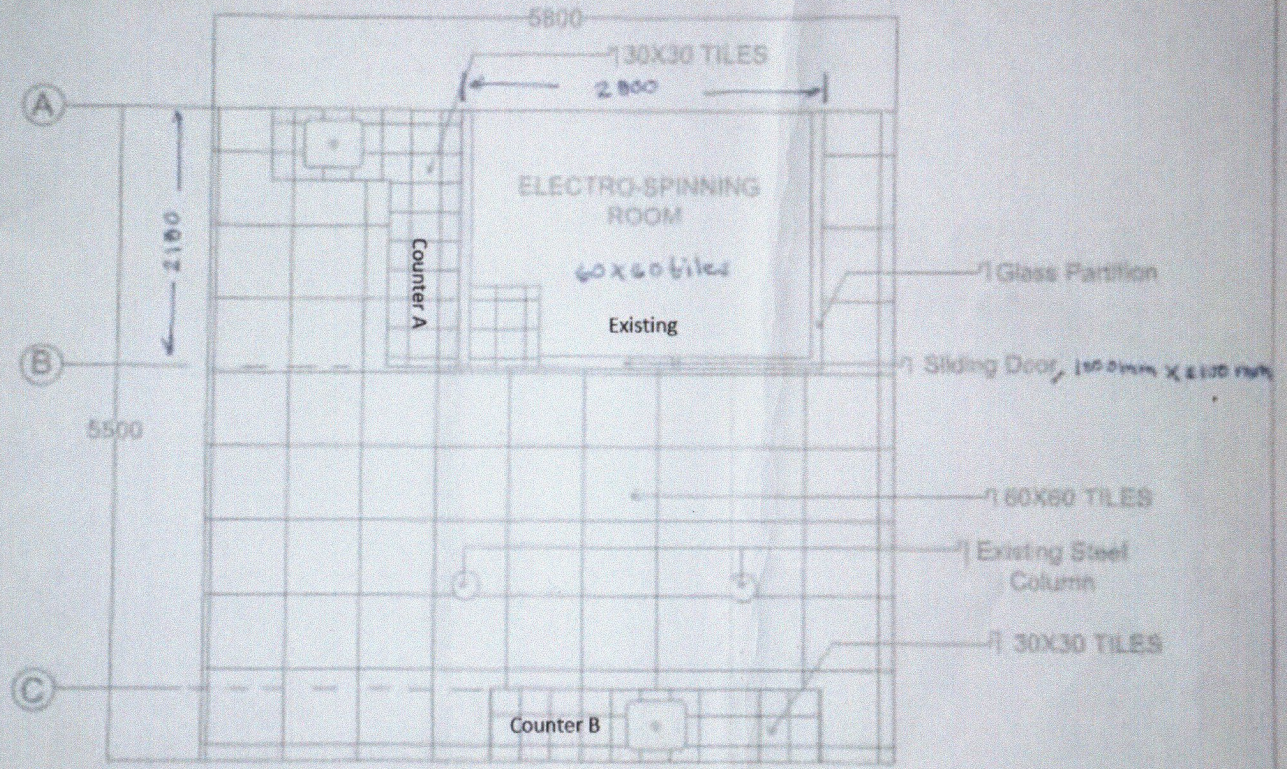

FLOOR PLAN

Note: Subject to actual verification by the Contractor and PhilFIDA

OWNER	PROJECT TITLE/LOCATION	SHEET CONTENTS	RECOMMENDING APPROVAL	APPROVED	SHEET NO.
 <p>PHILIPPINE FIBER INDUSTRY DEVELOPMENT AUTHORITY 3F DA/PCAF BLDG. DEPARTMENT OF AGRICULTURE ELLIPTICAL ROAD, QUEZON CITY</p>	<p>Provision of Ceiling, Lighting, Floor Tiles, Counter Cabinets and Painting of Ceiling and Counter Cabinets at Dynamic Spinning Machine Area at PhilFIDA-FPUL, BAI Compound, Visayas Ave, Brgy. Vasra, Quezon City</p>	<p>REMEDIOS V. ABGONA, PhD CHIEF, FIBER UTILIZATION AND TECHNOLOGY DIVISION</p>	<p>KENNEDY T. COSTALES EXECUTIVE DIRECTOR III</p>	<p>A-02 02/15</p>	



Scope of Works

3. Installation of Floor Tiles

Use the following material:

- a. Ceramic Floor Tiles, 60cm x 60 cm, color subject for approval
- b. Tile Adhesive
- c. Tile Grout
- d. Tile Adhesive Modifier

4. Installation of Counter Cabinets @ Counter A and Counter B, please refer to bill of materials and cost estimate for the installation of materials.

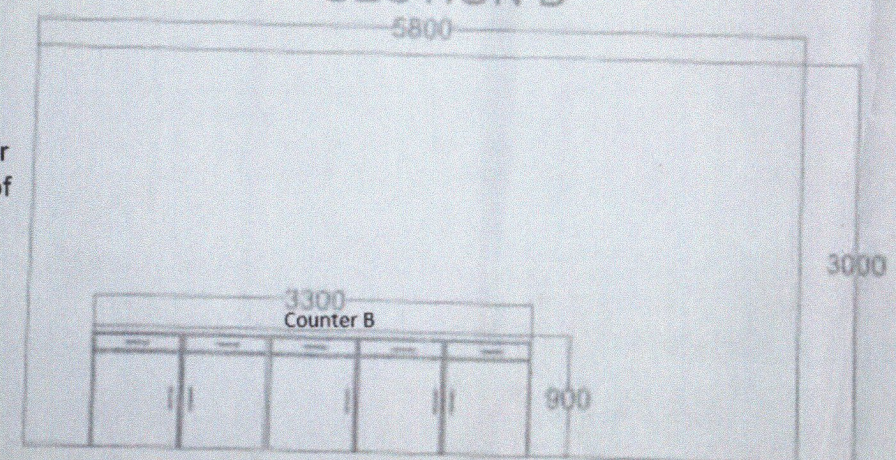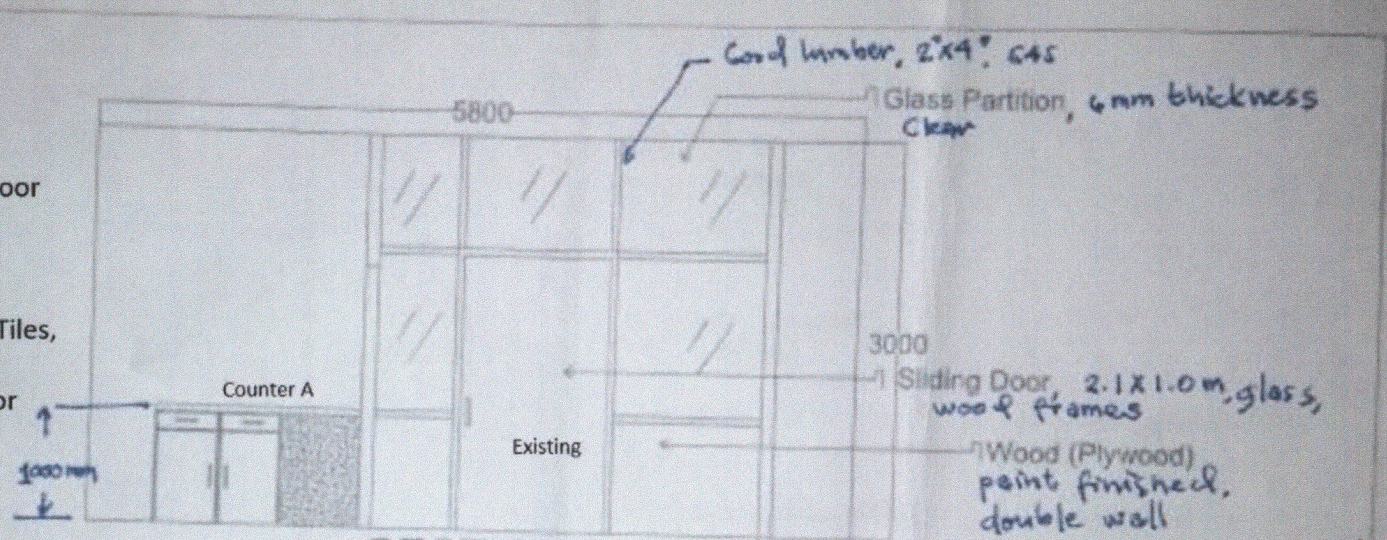


Scope of Works

5. Painting of Ceiling and Counter Cabinets
Please refer to bill of materials and cost estimate for the painting materials.

Note: Subject to actual verification by the Contractor and PhilFIDA

SECTION C

OWNER	PROJECT TITLE/LOCATION	SHEET CONTENTS	RECOMMENDED APPROVAL	APPROVED	SHEET NO.
 <p>PHILIPPINE FIBER INDUSTRY DEVELOPMENT AUTHORITY 3/F DA-PCAF BLDG., DEPARTMENT OF AGRICULTURE ELLIPTICAL ROAD, DILIMAN, QUEZON CITY</p>	<p>Provision of Ceiling, Lighting, Floor Tiles, Counter Cabinets and Painting of Ceiling and Counter Cabinets at Dynamic Spinning Machine Area at PhilFIDA-FPUL, BAI Compound, Visayas Ave, Brgy. Vasra, Quezon City</p>	<p>REMEDIOS V. ABGONA, PhD <small>CHEF, FIBER UTILIZATION AND TECHNOLOGY DIVISION</small></p>	<p>KENNEDY T. COSTALES <small>EXECUTIVE DIRECTOR III</small></p>	<p>A-02 02/15</p>	