

SCOPE OF WORKS


1. Provision of Roofing

Use of the following material: 10.5m x 15m.

- a. Corrugated G.I Sheet, no.22, 10Ft
- b. Corrugated Roof Skylighting Sheet, 10Ft
- c. Ridge Roll
- d. Tek Screw #2

FLOOR PLAN

1
A-02 SCALE 1:100 M

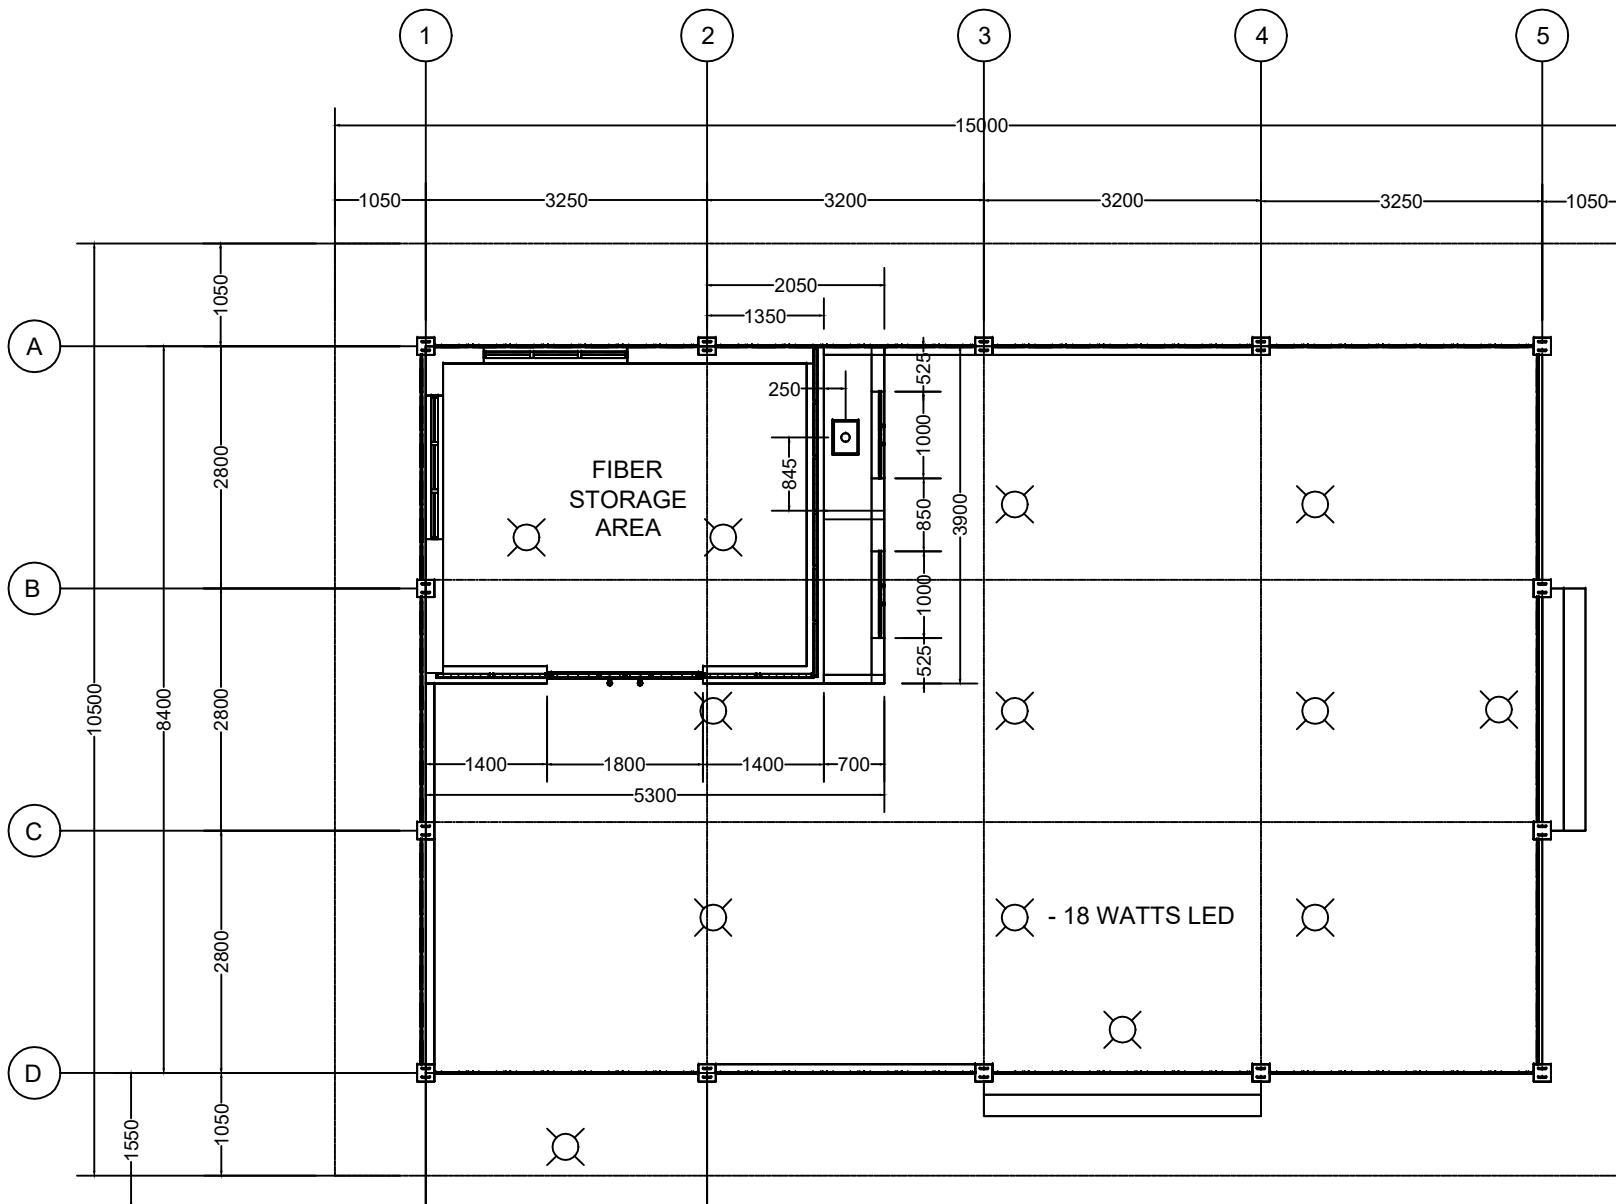

NOTES:

All Dimension is in mm, or unless otherwise specified.

It shall be the contractor's responsibility to provide adequate shorings and bracing of the structure for all loads that maybe imposed during construction.

Contractor shall verify all dimensions before all works is to begin.

Subject to actual verifications.

OWNER: PHILIPPINE FIBER INDUSTRY DEVELOPMENT AUTHORITY M.J. CUENCO COR. LEGASPI ST., CEBU CITY		PROJECT TITLE: REHABILITATION OF MAGUEY FIBER STRIPPING SHED GUIC-ANG, GUINDULMAN, BOHOL	SHEET CONTENTS: AS SHOWN	PREPARED BY: ENGR. PEPITO M. SORIANO, Phd ENGR. RAMIL B. BARCELONA	ENGR. PEPITO M. SORIANO, Phd PROFESSIONAL AGRICULTURAL & BIOSYSTEMS ENGINEER PRC: 8584 PTR: TIN: DATE: 07/13/2018	RECOMMENDING APPROVAL: REMEDIOS V. ABGONA, Phd CHIEF, FIBER UTILIZATION AND TECHNOLOGY DIVISION	APPROVED: KENNEDY T. COSTALES EXECUTIVE DIRECTOR	SHEET NO.: A-01 01/18
--	--	--	-----------------------------	--	--	---	--	-----------------------------