

**SCOPE OF WORKS**

**1. Provision of Roofing**

Use of the following material: 10.5m x 15m.

- a. Corrugated G.I Sheet, no.22, 10Ft
- b. Corrugated Roof Skylighting Sheet, 10Ft
- c. Ridge Roll
- d. Tek Screw #2


**2. Installation of Counter Cabinet Doors**

Please refer to bill of materials and cost estimate for the installation of materials.

**3. Installation of Windows**

Use the following material:

- a. Awning type, glass and steel.

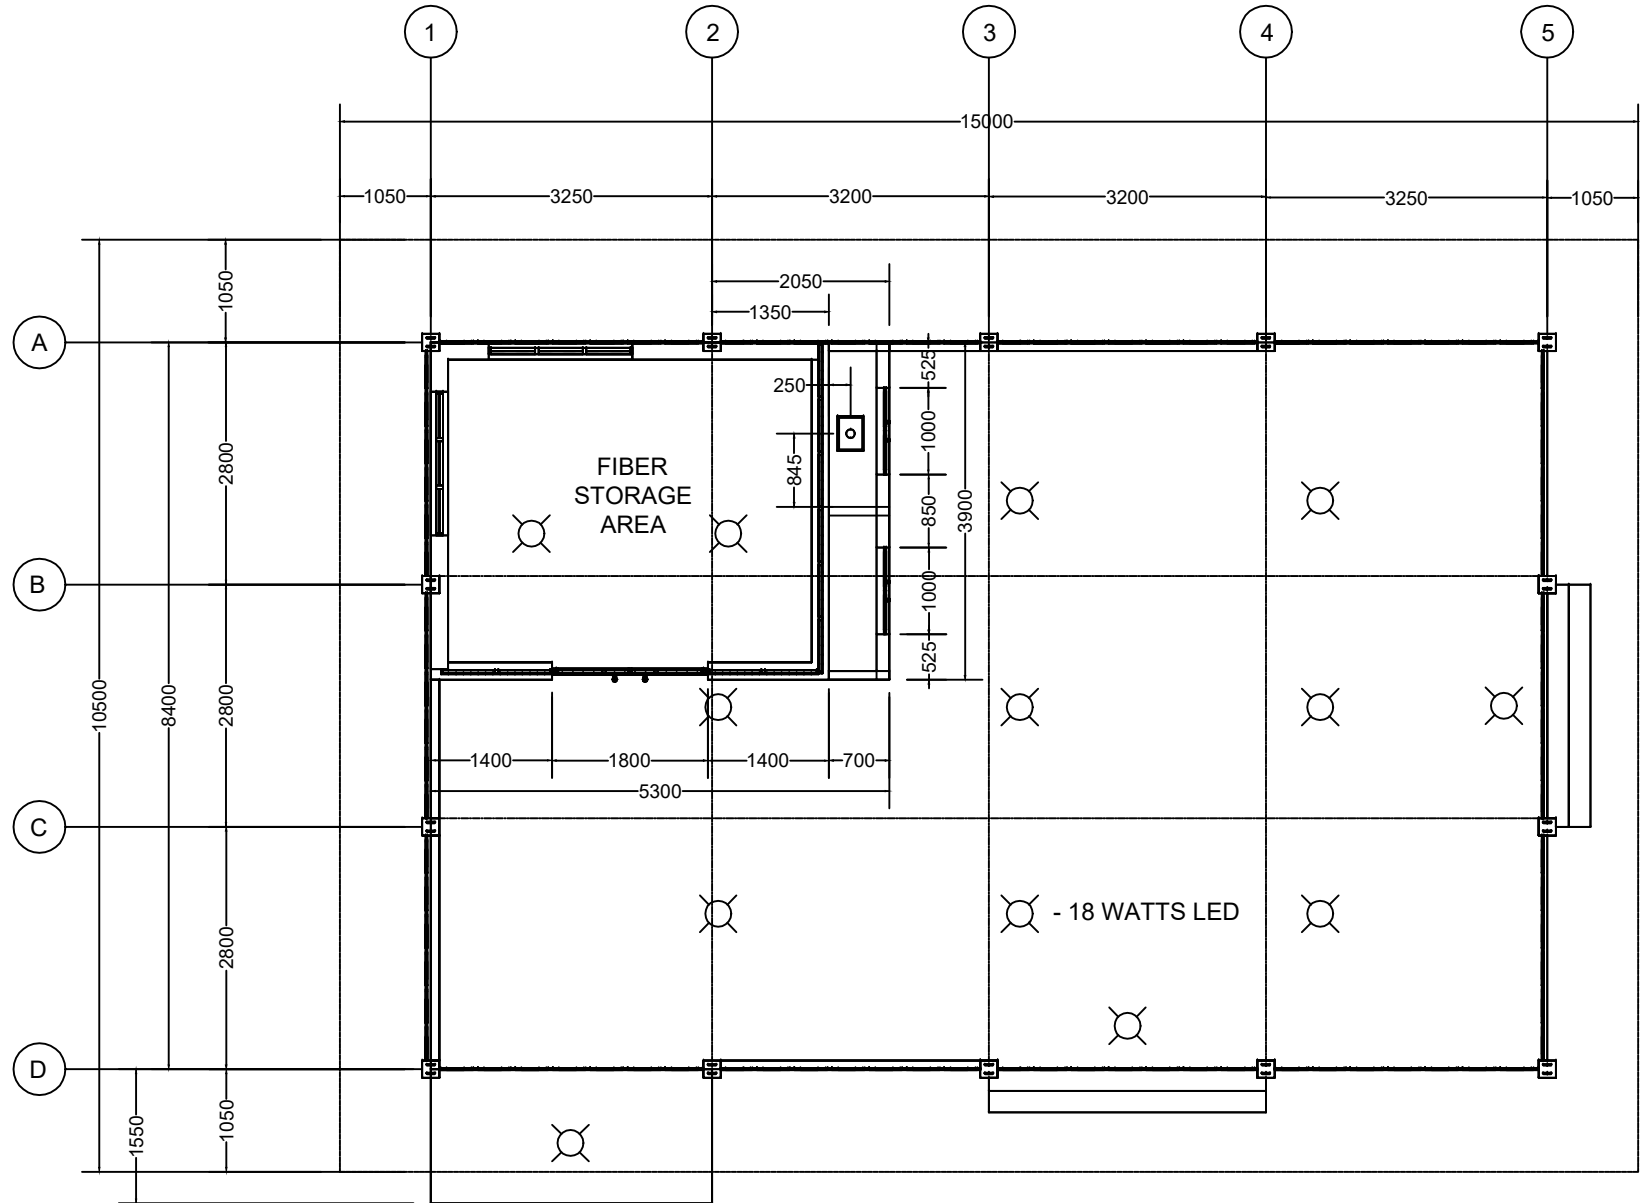

**FLOOR PLAN**

1  
A-02 SCALE 1:100 M

**NOTES:**

All Dimension is in mm, or unless otherwise specified.

It shall be the contractor's responsibility to provide adequate shorings and bracing of the structure for all loads that maybe imposed during construction.

Contractor shall verify all dimensions before all works is to begin.

Subject to actual verifications.

OWNER: PHILIPPINE FIBER INDUSTRY DEVELOPMENT AUTHORITY M.J. CUENCO COR. LEGASPI ST., CEBU CITY		PROJECT TITLE: REHABILITATION OF SISAL FIBER STRIPPING SHED BRGY. MANTALONGON, BARILIL, CEBU	SHEET CONTENTS: AS SHOWN	PREPARED BY: ENGR. PEPITO M. SORIANO, Phd ENGR. RAMIL B. BARCELONA	ENGR. PEPITO M. SORIANO, Phd PROFESSIONAL AGRICULTURAL & BIOSYSTEMS ENGINEER PRC: 8584 PTR: TIN: DATE: 07/13/2018	RECOMMENDING APPROVAL: REMEDIOS V. ABGONA, Phd CHIEF, FIBER UTILIZATION AND TECHNOLOGY DIVISION	APPROVED: KENNEDY T. COSTALES EXECUTIVE DIRECTOR	SHEET NO.: A-01 0118
--	--	--	-----------------------------	--	--	---	--	----------------------------