



**1 WATER LINE LAYOUT**  
P - 1 SCALE 1:100 M

LEGEND:  
GV - GATE VALVE  
BV - BALL VALVE  
LAV - LAVATORY  
SH - SHOWERHEAD  
UR - URINAL  
WC - WATER CLOSET  
WM - WATER METER

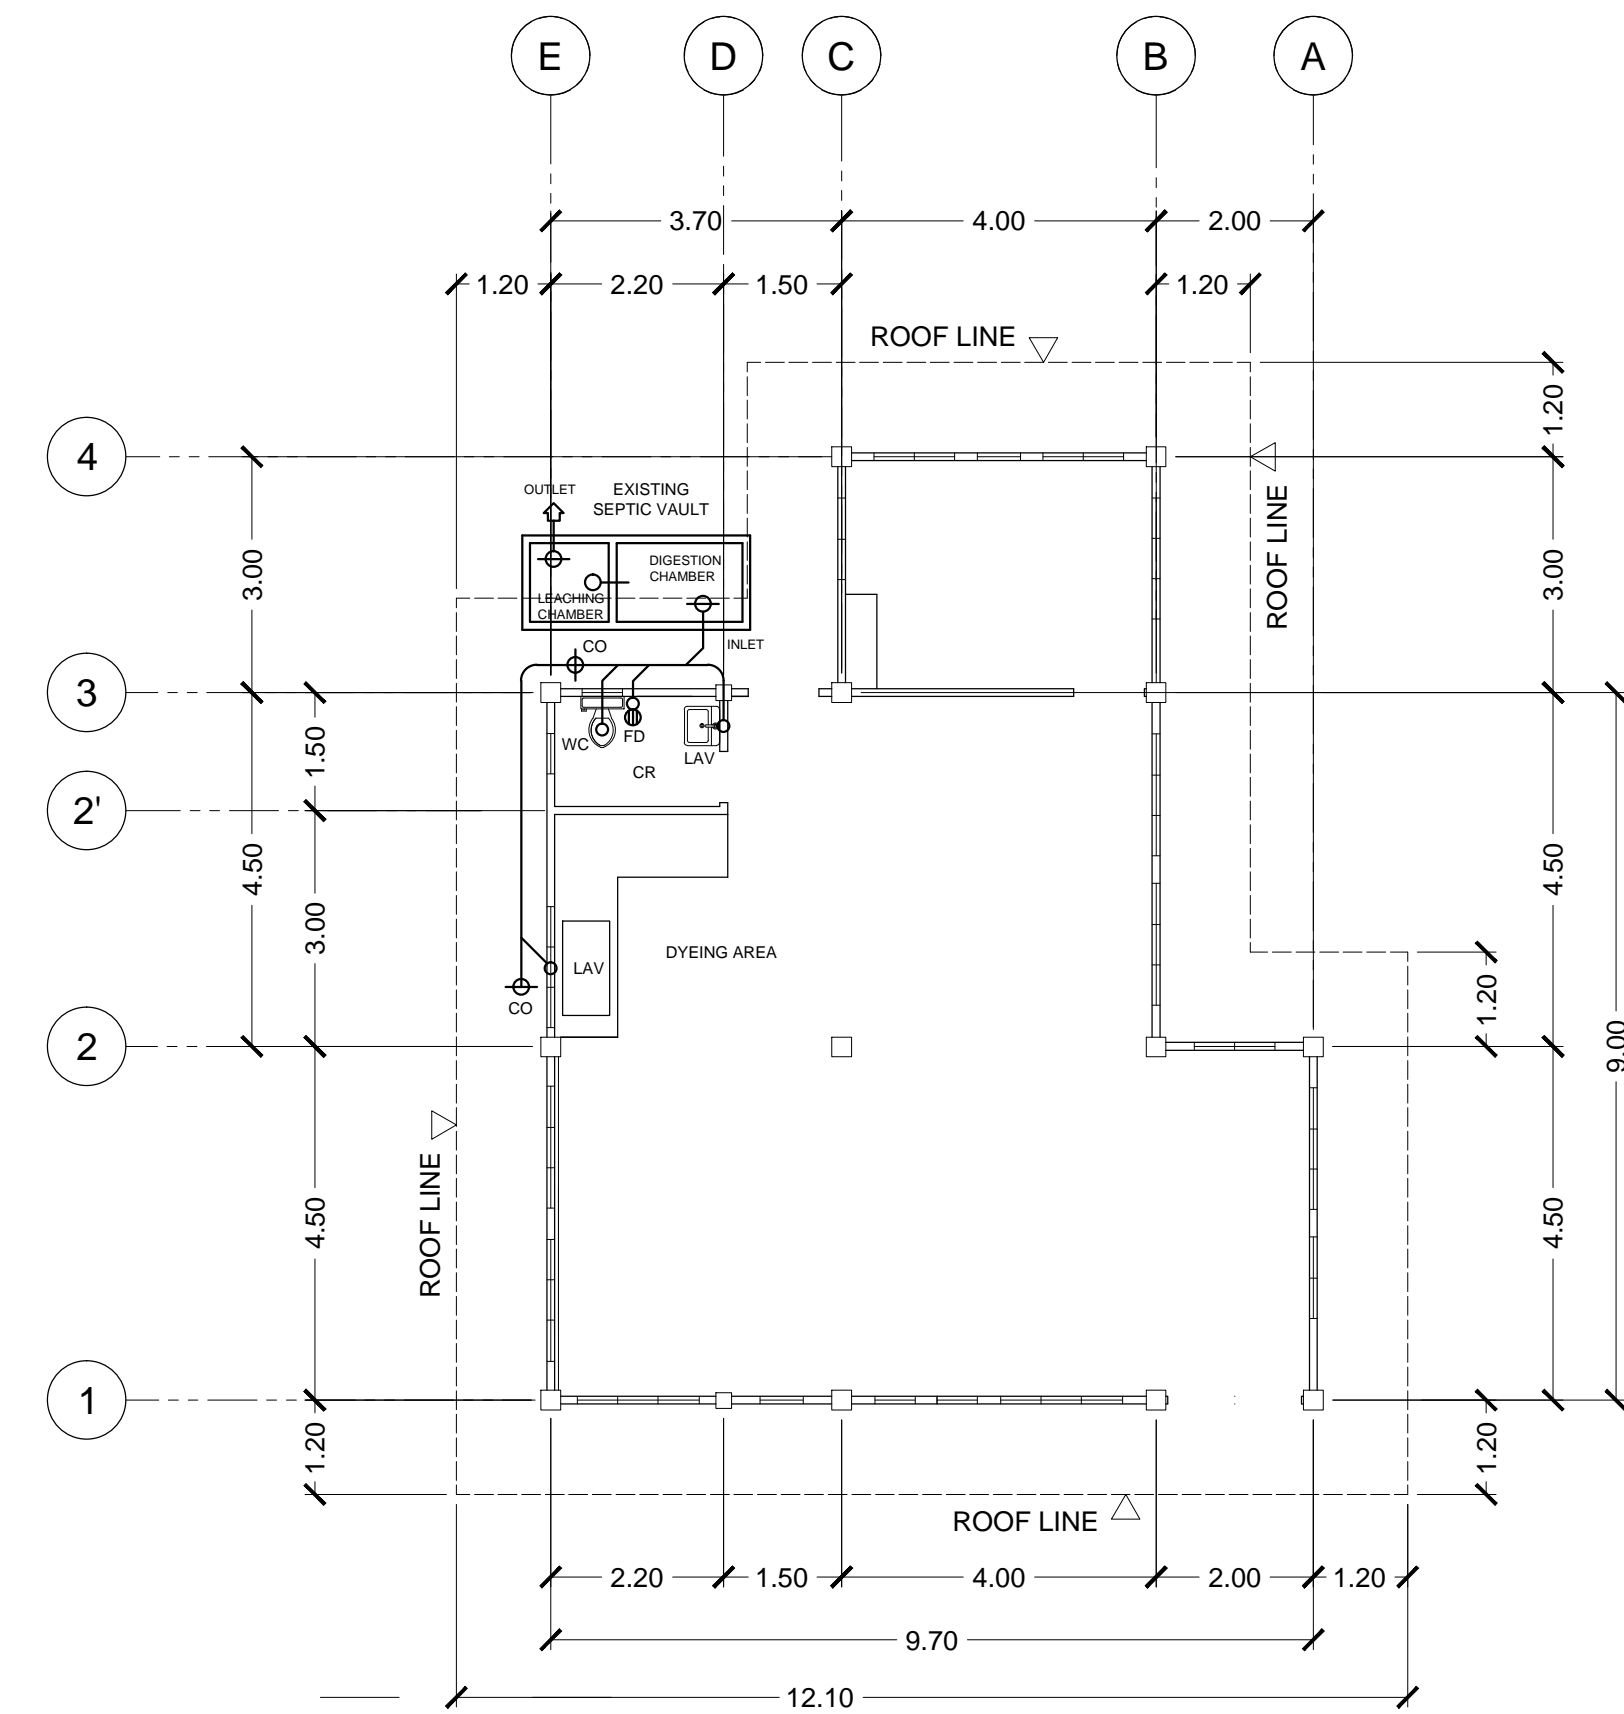


**2 SANITARY LINE LAYOUT**  
P - 1 SCALE 1:100 M

LEGEND:  
LAV - LAVATORY  
WC - WATER CLOSET  
FD - FLOOR DRAIN  
CO - CLEAN OUT

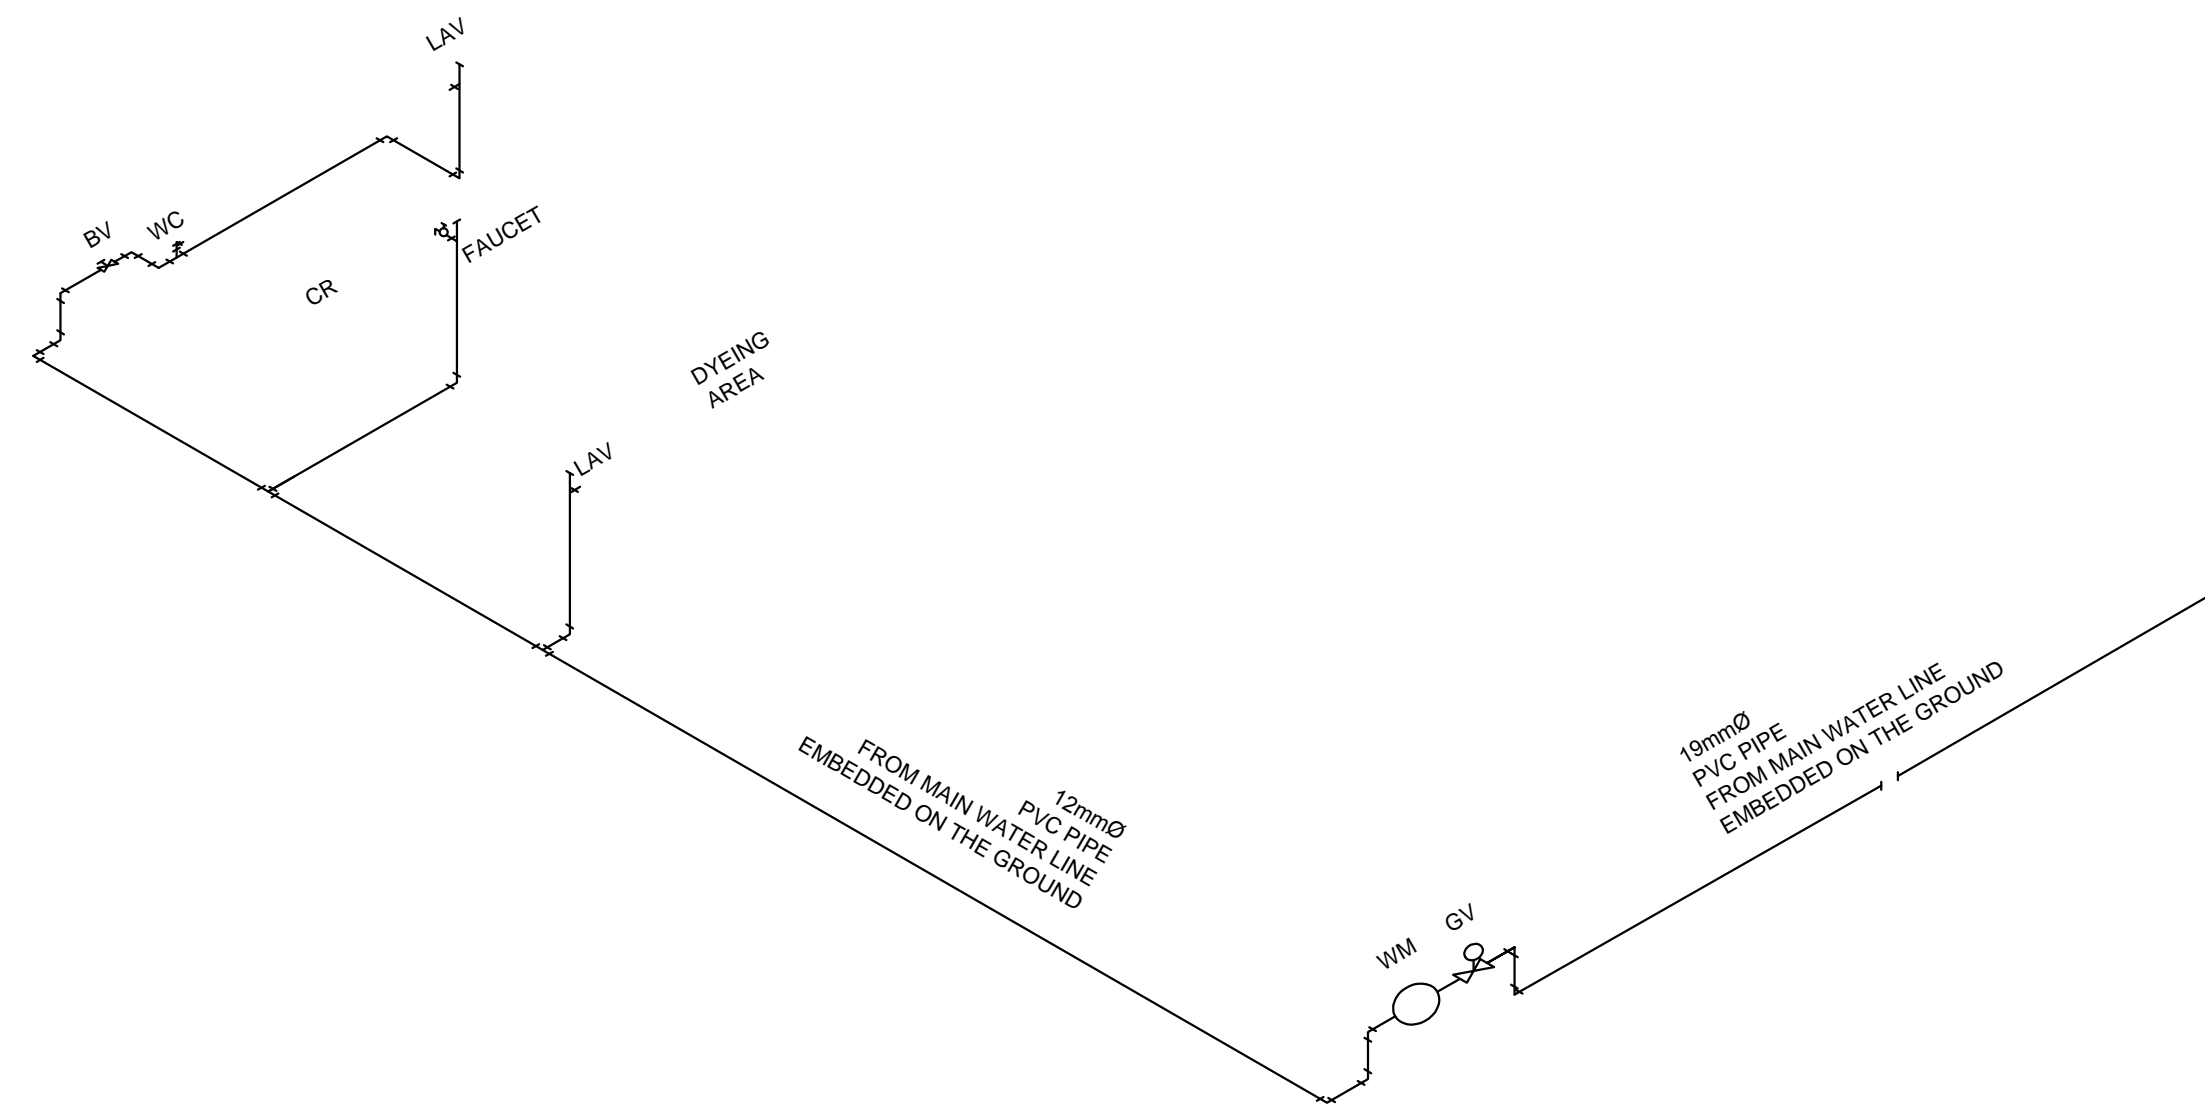

**3 DIAGRAM OF WATER DISTRIBUTION LINES**  
P - 1 NOT DRAWN TO SCALE

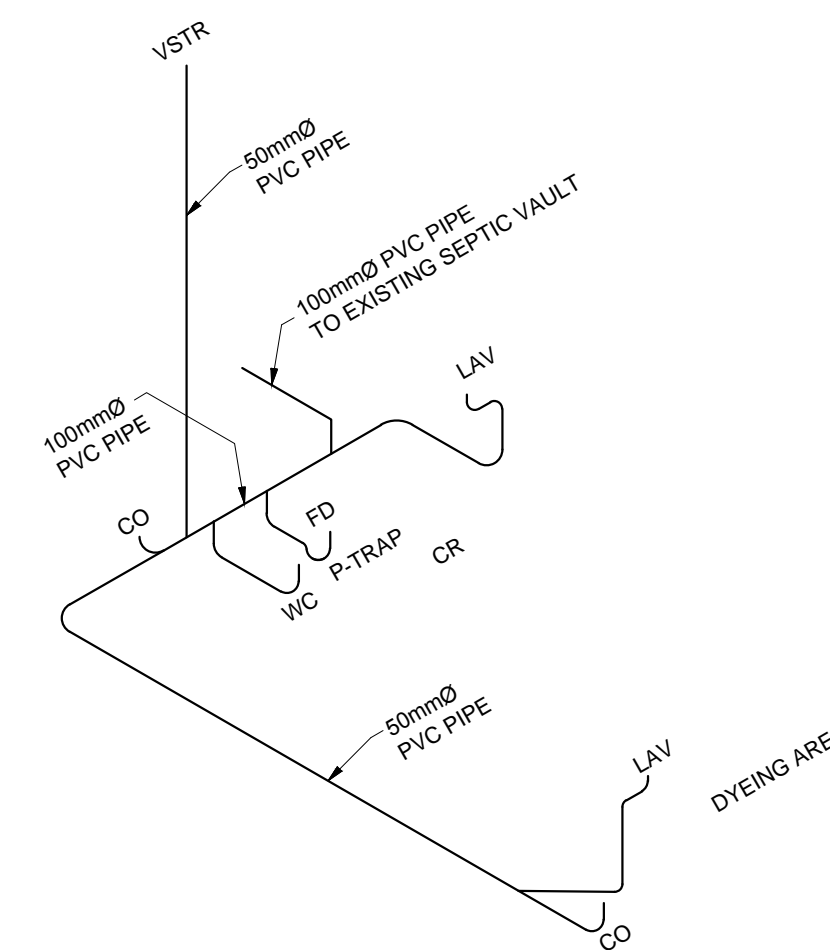

**4 DIAGRAM OF SANITARY LINES**  
P - 1 NOT DRAWN TO SCALE

<p><b>PHILIPPINE FIBER INDUSTRY DEVELOPMENT AUTHORITY</b> 3/F DA-PCAF BLDG., DEPARTMENT OF AGRICULTURE ELLIPTICAL ROAD, DILIMAN, QUEZON CITY</p>	<p>PROJECT TITLE/LOCATION <b>PROPOSED REHABILITATION OF WEAVING CENTER</b> BRGY. MALABOR, TIBIAO, ANTIQUE</p>	<p>SHEET CONTENTS AS SHOWN</p>	<p>DRWN. ENGR. RAMIL B. BARCELONA</p>	<p>CHKD. <b>IRMA R. RODIS</b> PROFESSIONAL AGRICULTURAL ENGINEER</p>	<p>RECOMMENDING APPROVAL <b>REMEDIOS V. ABGONA, PhD</b> CHIEF, FIBER UTILIZATION AND TECHNOLOGY DIVISION</p>	<p>APPROVED <b>KENNEDY T. COSTALES</b> EXECUTIVE DIRECTOR</p>	<p>SHEET NO. <b>P-1</b> 1 1</p>
			<p>CHKD. ENGR. EMMA Z. BALABIS</p>				