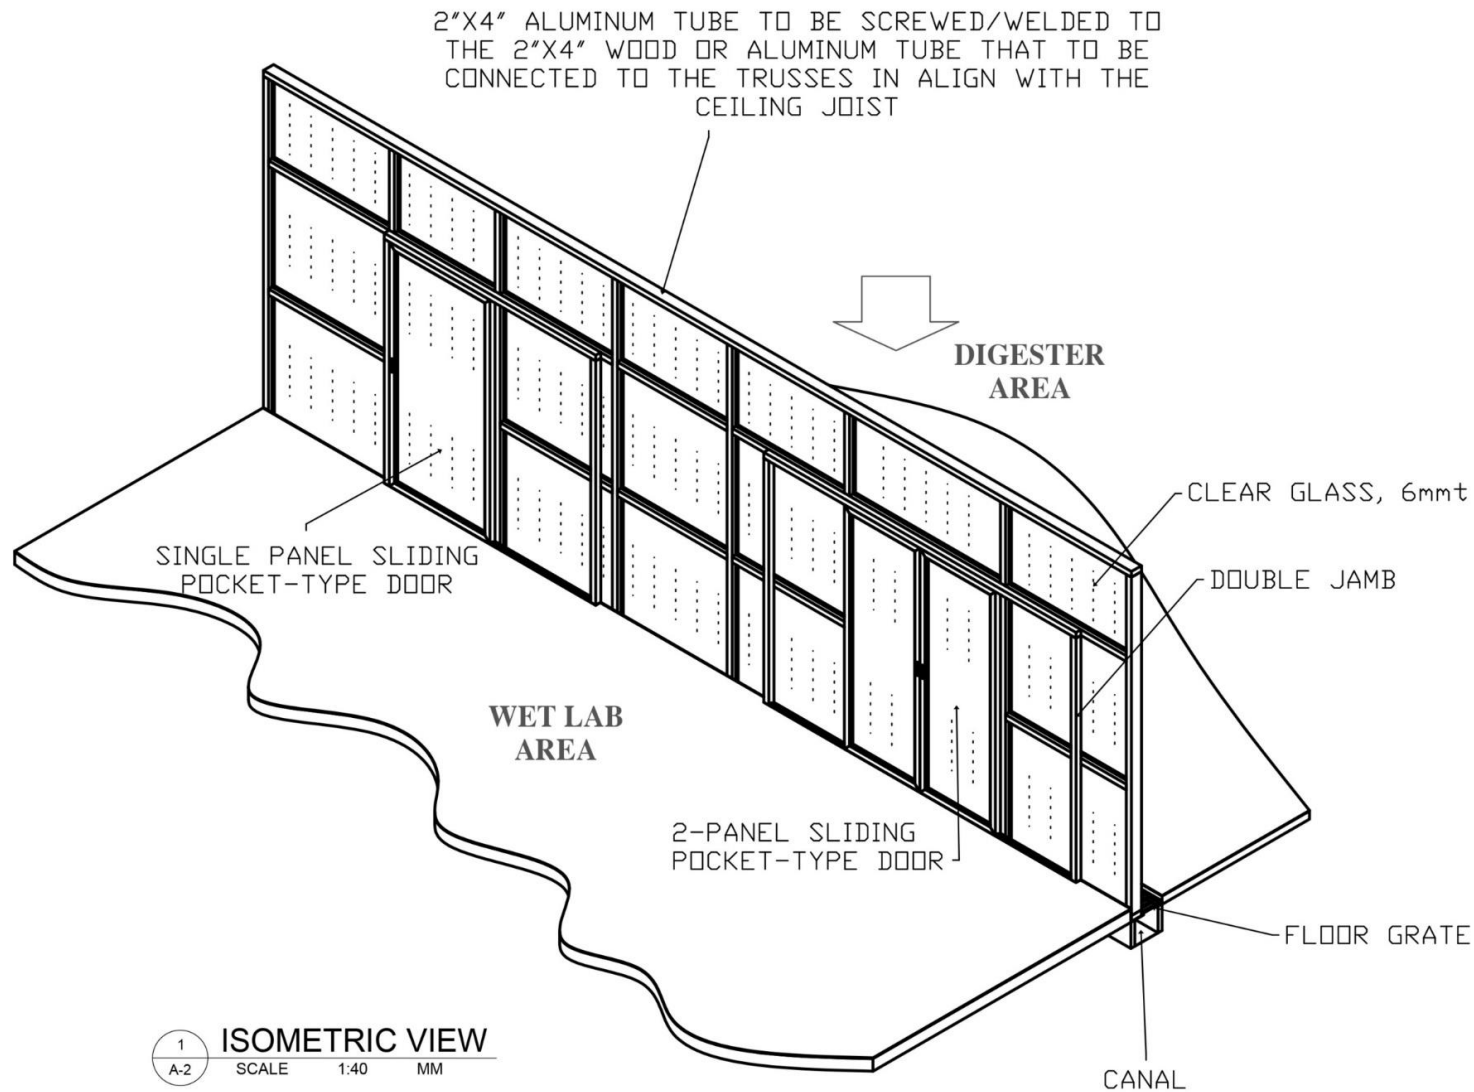


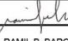
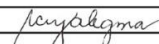



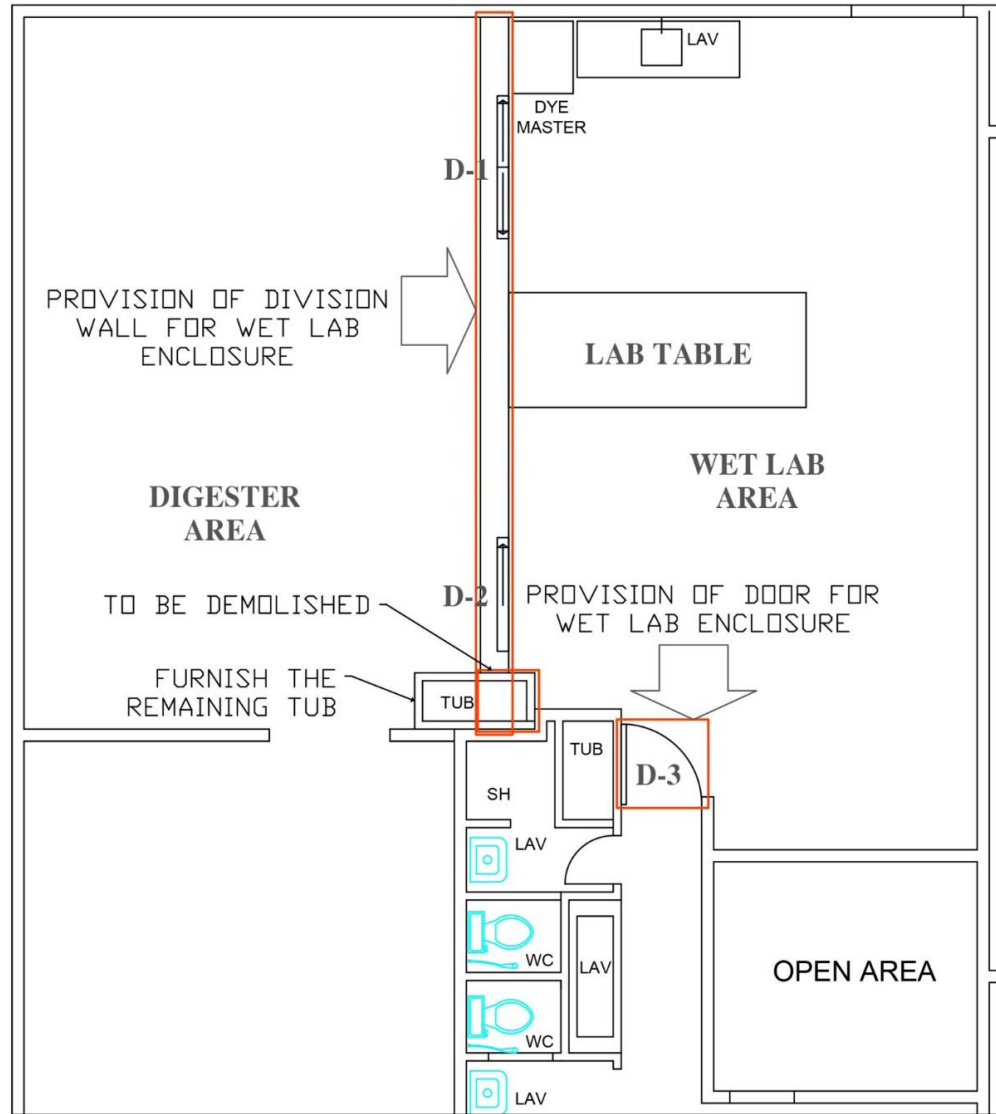
1
PERSPECTIVE  
A-1
NOT DRAWN TO SCALE

<small>OWNER:</small> <b>PHILIPPINE FIBER INDUSTRY DEVELOPMENT AUTHORITY</b> <small>3/F PCAF BUILDING, DA COMPOUND, ELLIPTICAL ROAD DILIMAN, QUEZON CITY</small>	<small>PROJECT TITLE:</small> <b>FPUL WET LAB ENCLOSURE</b> <small>BAI COMPOUND, VISAYAS AVENUE, VASRA, QUEZON CITY</small>	<small>SHEET CONTENTS:</small> <p style="text-align: center; font-weight: bold;">AS SHOWN</p>	<small>DRAWN BY:</small>  <small>ENGR. CLARK B. BARQUILLA</small> <small>CHECKED BY:</small>  <small>ENGR. RAMIL B. BARCELONA</small>	<small>RECOMMENDING APPROVAL:</small>  <small>REMEDIOS V. ABGONA, PhD</small> <small>CHIEF, FIBER UTILIZATION AND TECHNOLOGY DIVISION</small>	<small>APPROVED BY:</small>  <small>KENNEDY T. COSTALES</small> <small>EXECUTIVE DIRECTOR III</small>	<small>SHEET NO.:</small> <div style="border: 1px solid black; border-radius: 50%; padding: 5px; width: 30px; margin: 0 auto;">             A-1              1   6           </div>
--	---	--	--	--	--	--




1 ISOMETRIC VIEW  
A-2 SCALE 1:40 MM

OWNER:  <b>PHILIPPINE FIBER INDUSTRY DEVELOPMENT AUTHORITY</b> <small>3/F PCAF BUILDING, DA COMPOUND, ELLIPTICAL ROAD DILIMAN, QUEZON CITY</small>	PROJECT TITLE: <b>FPUL WET LAB ENCLOSURE</b> <small>BAI COMPOUND, VISAYAS AVENUE, VASRA, QUEZON CITY</small>	SHEET CONTENTS: AS SHOWN	DRAWN BY:  <small>ENGR. CLARK R. BARQUILLA</small> CHECKED BY:  <small>ENGR. RAMIL B. BARCELONA</small>	RECOMMENDING APPROVAL:  <small>REMEDIOS V. ABGONA, PhD</small> <small>CHIEF, FIBER UTILIZATION AND TECHNOLOGY DIVISION</small>	APPROVED BY:  <small>KENNEDY J. COSTALES</small> <small>EXECUTIVE DIRECTOR III</small>	SHEET NO.: A-2 2   6
--	--	-----------------------------	--	--	--	----------------------------



NOTES:  
 All dimension is in mm, or unless otherwise specified.  
 It shall be the contractor's responsibility to provide adequate shoring and bracing of the structure for all loads that maybe imposed during construction.  
 Contractor shall verify all dimensions before all works is to begin.  
 Subject to actual verifications.

1  
 A-3 LAYOUT PLAN  
 NOT DRAWN TO SCALE

 <p><b>PHILIPPINE FIBER INDUSTRY DEVELOPMENT AUTHORITY</b>        3/F PCAF BUILDING, DA COMPOUND, ELLIPTICAL ROAD, DILIMAN, QUEZON CITY</p>	<p>PROJECT TITLE:  <b>FPUL WET LAB ENCLOSURE</b>  <small>BAI COMPOUND, VISAYAS AVENUE, VASRA, QUEZON CITY</small></p>	<p>SHEET CONTENTS:  <b>AS SHOWN</b></p>	<p>DRAWN BY:  <small>ENGR. CLARK B. BARQUILLA</small></p> <p>CHECKED BY:  <small>ENGR. RAMIL B. BARCELONA</small></p>	<p>RECOMMENDING APPROVAL:  <small>REMEDIOS V. ABGONA, PhD</small>  <small>CHIEF, FIBER UTILIZATION AND TECHNOLOGY DIVISION</small></p>	<p>APPROVED BY:  <small>KENNEDY T. COSTALES</small>  <small>EXECUTIVE DIRECTOR III</small></p>	<p>SHEET NO.:  <b>A-3</b>  <b>3   6</b></p>
---	---	---	---	--	--	---