



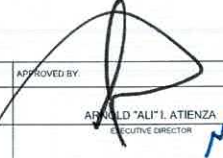

PERSPECTIVE

NTS

OWNER:  PHILIPPINE FIBER INDUSTRY DEVELOPMENT AUTHORITY PFID BLDG. BAY COMPOUND, VISAYAS AVENUE DELMAN, QUEZON CITY	PROJECT TITLE/LOCATION: IMPROVED DESIGN OF A COMBINED SLITTER-PRESSER FOR BARIW LEAVES	SHEET CONTENTS: AS SHOWN DATE: REV. NO. REV. DATE	DRAWN & DESIGNED BY:  ENGR. CLARK BARQUILLA AGRICULTURAL AND MECHANICAL ENGINEER PRC: 007211 PTR: 7248442 TIN: VALID UNTIL: 04/28/2026	CHECKED BY:  ENGR. PEPITO M. SORIANO III ENGINEER III PRC: 008544 PTR: 7248442 TIN: VALID UNTIL: 07/13/2025	RECOMMENDING APPROVAL:  ENGR. RAMIL B. BARCELONA, MPA DMC, Deputy Executive Director	APPROVED BY:  ARNOLD "ALI" L. ATIENZA EXECUTIVE DIRECTOR	SHEET NO. 1 14
--	---	--	--	---	--	--	-----------------------------

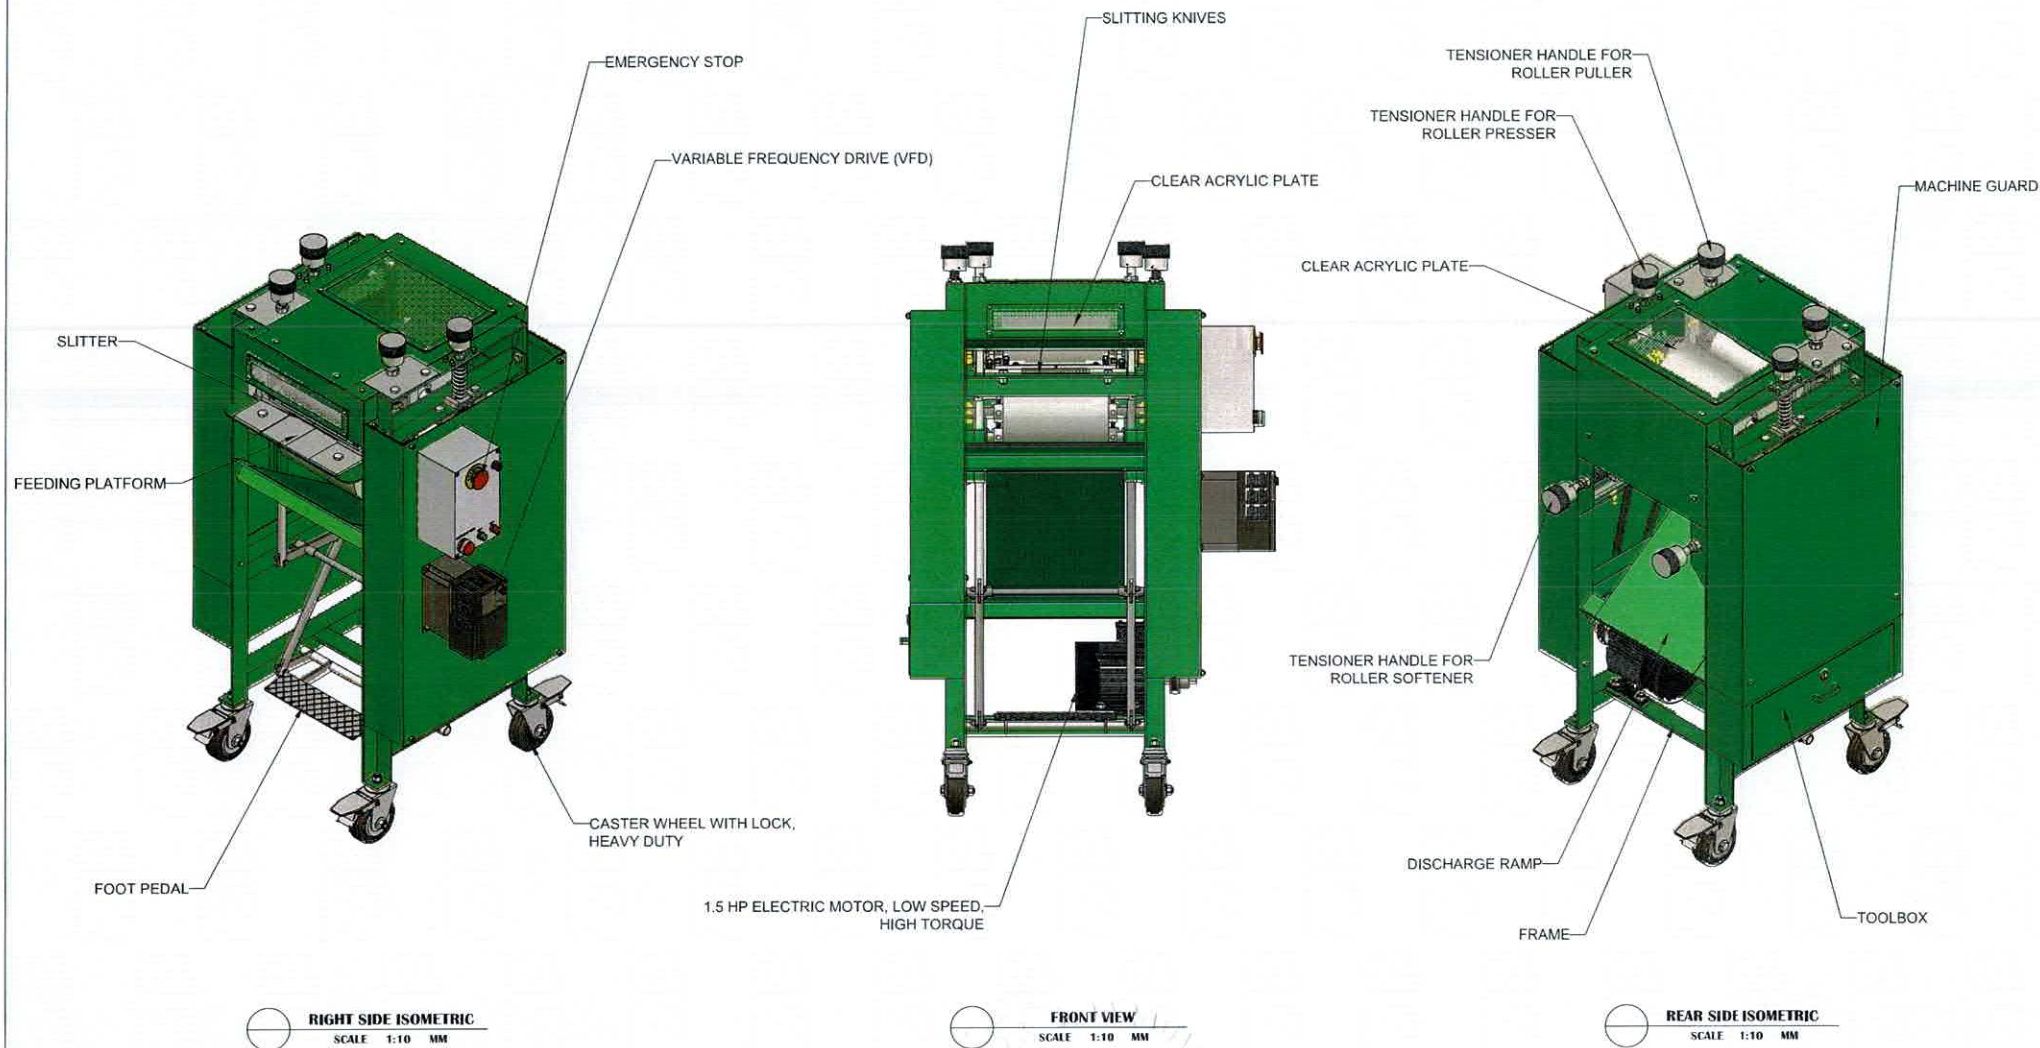

NOTES:

- All dimensions are in millimeters unless otherwise specified.
- Fabricator shall verify all dimensions and parts before all works are to begin.
- Subject to actual verifications.

OWNER:  PHILIPPINE FIBER INDUSTRY DEVELOPMENT AUTHORITY PFIA BLDG. 8/AI COMPOUND, VISAYAS AVENUE DILIMAN, QUEZON CITY	PROJECT TITLE/LOCATION: IMPROVED DESIGN OF A COMBINED SLITTER-PRESSER FOR BARIW LEAVES	SHEET CONTENTS: AS SHOWN DATE: REV. NO.: REV. DATE:	DRAWN & DESIGNED BY:  ENGR. CLARK M. AQUILLA AGRICULTURAL AND MECHANICAL ENGINEER PRC: 007711 PTR: 7248442 TIN: VALID UNTIL: 04/28/2026	CHECKED BY:  ENGR. PEPITO M. SORIANO III ENGINEER III PRC: 006584 PTR: 7248442 TIN: VALID UNTIL: 07/13/2025	RECOMMENDING APPROVAL:  CONCEPT DESIGN ENGR. RAMIL B. BARCELONA, III DEC. Deputy Chief Engineer	APPROVED BY:  ARNOLD "ALI" I. ATIENZA EXECUTIVE DIRECTOR	SHEET NO. 2 14
--	---	--	---	---	---	--	-----------------------------